



# **Appendix I**

I-40 Existing  
Typical Sections

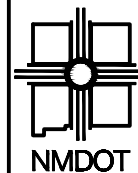





NEW MEXICO DEPARTMENT  
OF TRANSPORTATION

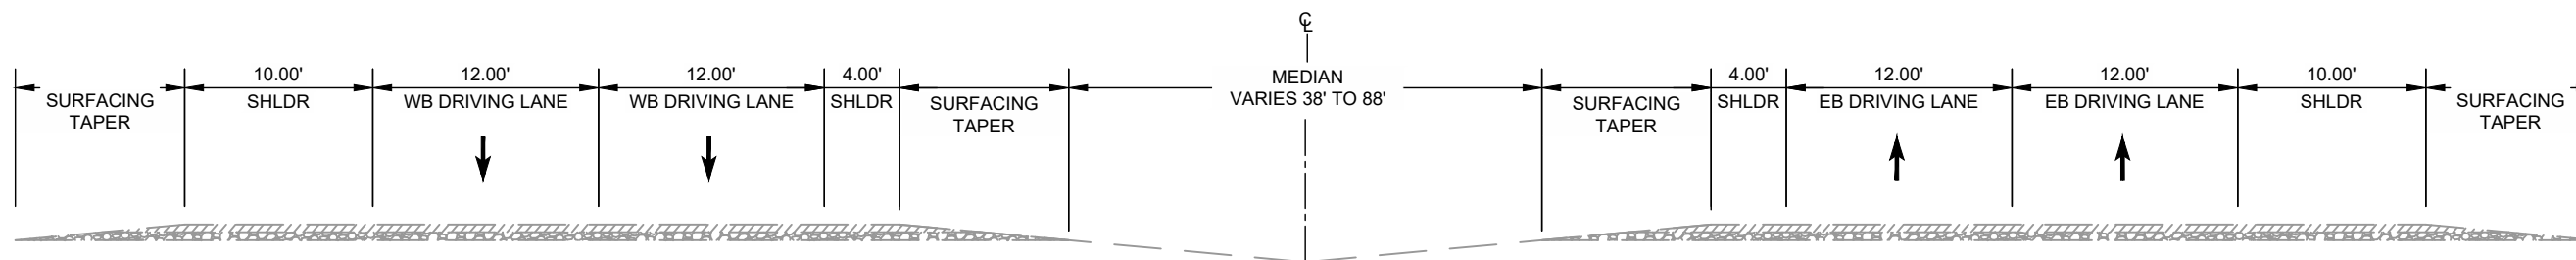

EXISTING MAINLINE TYPICAL SECTION  
MP 0 TO MP 5

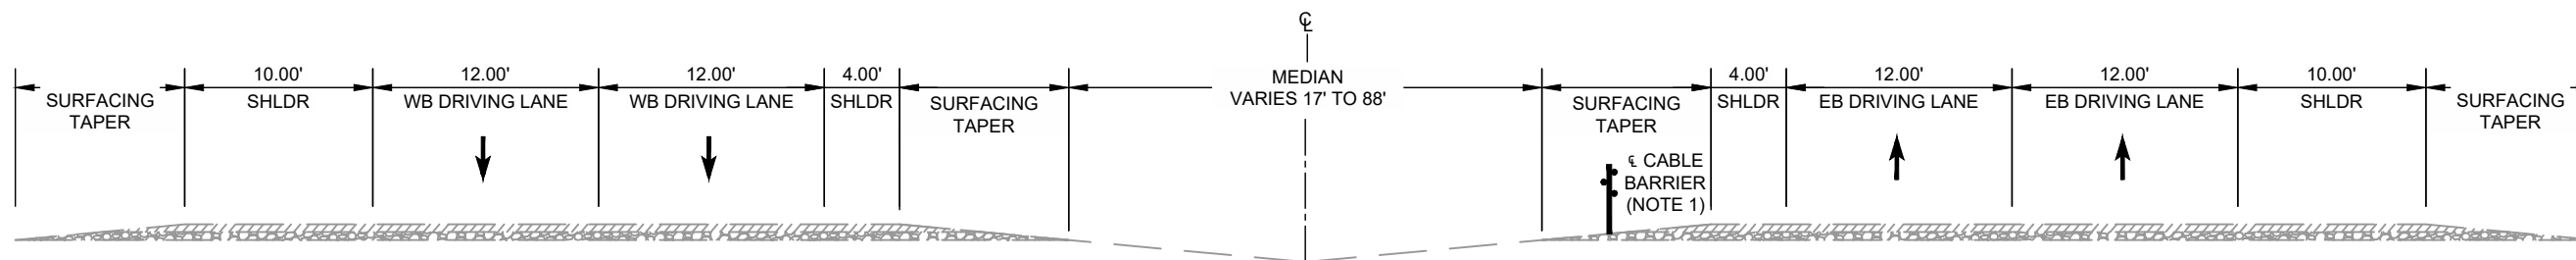

EXISTING MAINLINE TYPICAL SECTION  
MP 5 TO MP 10  
NOTE 1: EB CABLE BARRIER FROM MP 8.1 TO MP 9.1  
EB CABLE BARRIER FROM MP 9.4 TO MP 9.7

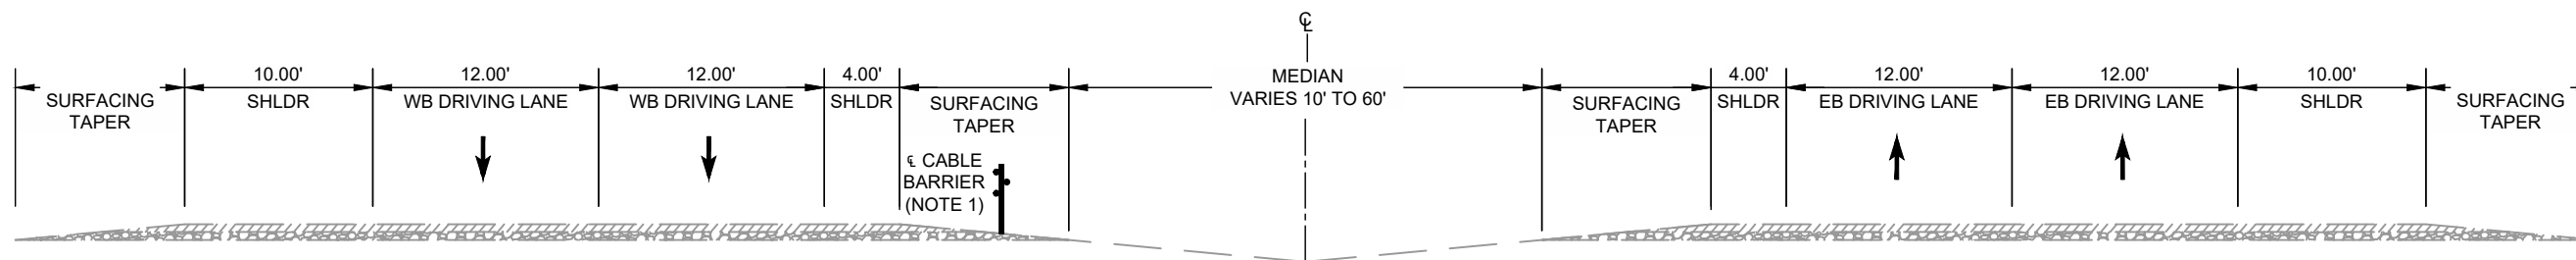


EXISTING MAINLINE TYPICAL SECTION  
MP 10 TO MP 15  
NOTE 1: WB CABLE BARRIER FROM MP 14.7 TO MP 15

| NO. | DESCRIPTION | DATE | BY |
|-----|-------------|------|----|
| 4   |             |      |    |
| 3   |             |      |    |
| 2   |             |      |    |
| 1   |             |      |    |


CN 6101580  
PHASE B STUDY  
I-40 TYPICAL SECTIONS

NOTES


1. A SUMMARY OF EXISTING PAVEMENT INFORMATION BASED ON A REVIEW OF AVAILABLE AS-BUILT DRAWINGS IS PROVIDED IN SECTION 3.3 OF APPENDIX E, GEOTECHNICAL SCOPING REPORT.

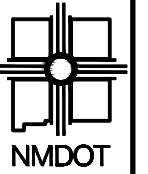


NEW MEXICO DEPARTMENT  
OF TRANSPORTATION

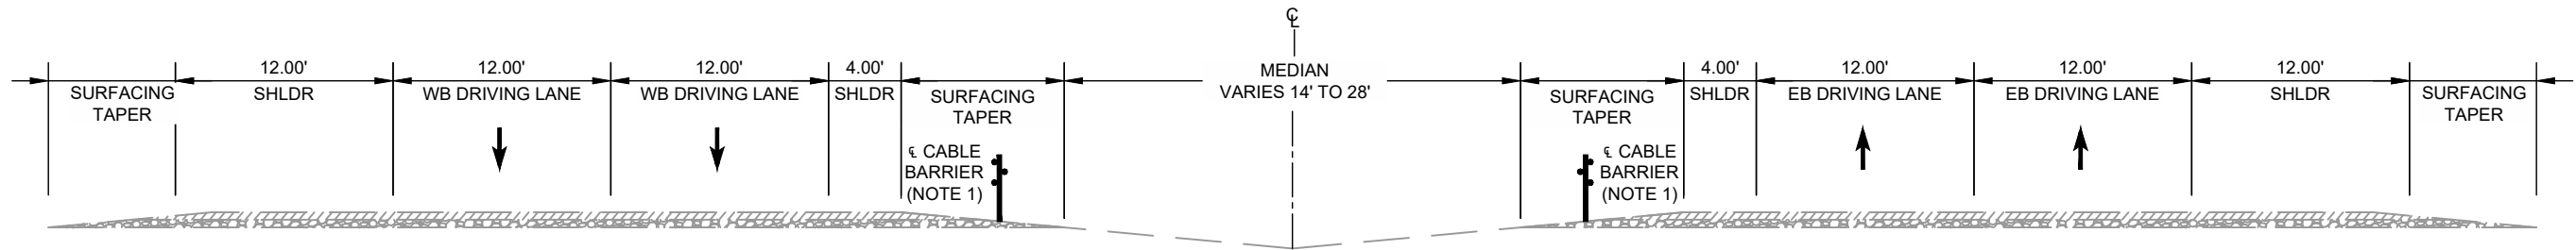

**EXISTING MAINLINE TYPICAL SECTION**  
MP 15 TO MP 20  
NOTE 1: WB CABLE BARRIER FROM MP 15 TO MP 15.3  
EB CABLE BARRIER FROM MP 15.4 TO MP 16.3  
EB CABLE BARRIER FROM MP 16.6 TO MP 17.5  
EB CABLE BARRIER FROM MP 17.9 TO MP 18.4  
WB CABLE BARRIER FROM MP 18.4 TO MP 20

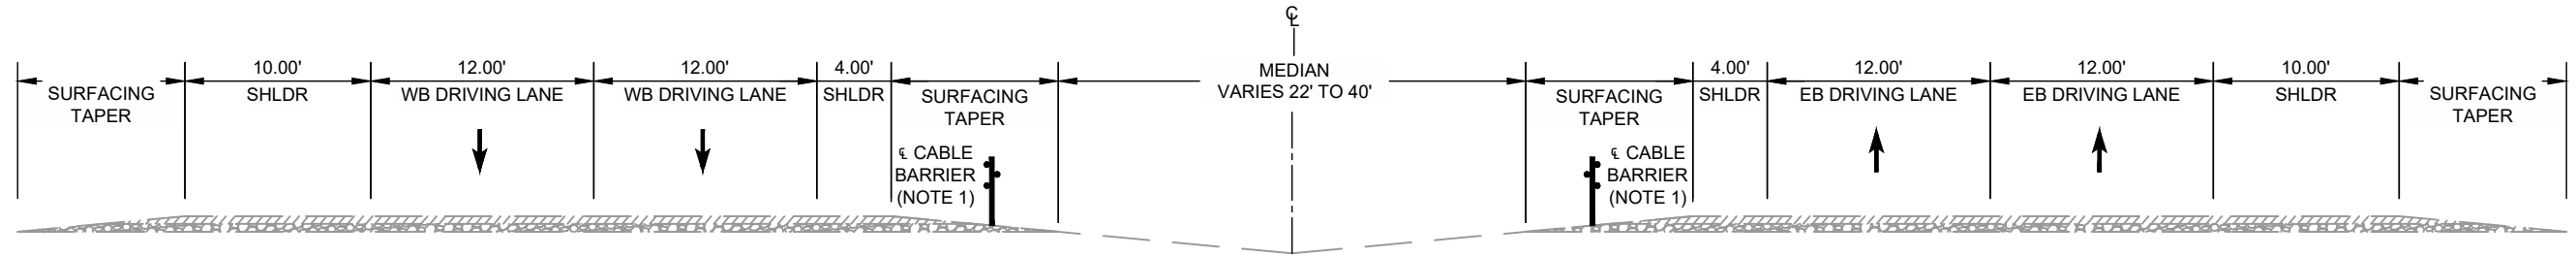

**EXISTING MAINLINE TYPICAL SECTION**  
MP 20 TO MP 25  
NOTE 1: EB CABLE BARRIER FROM MP 20 TO MP 20.8  
WB CABLE BARRIER FROM MP 20.9 TO MP 21.3

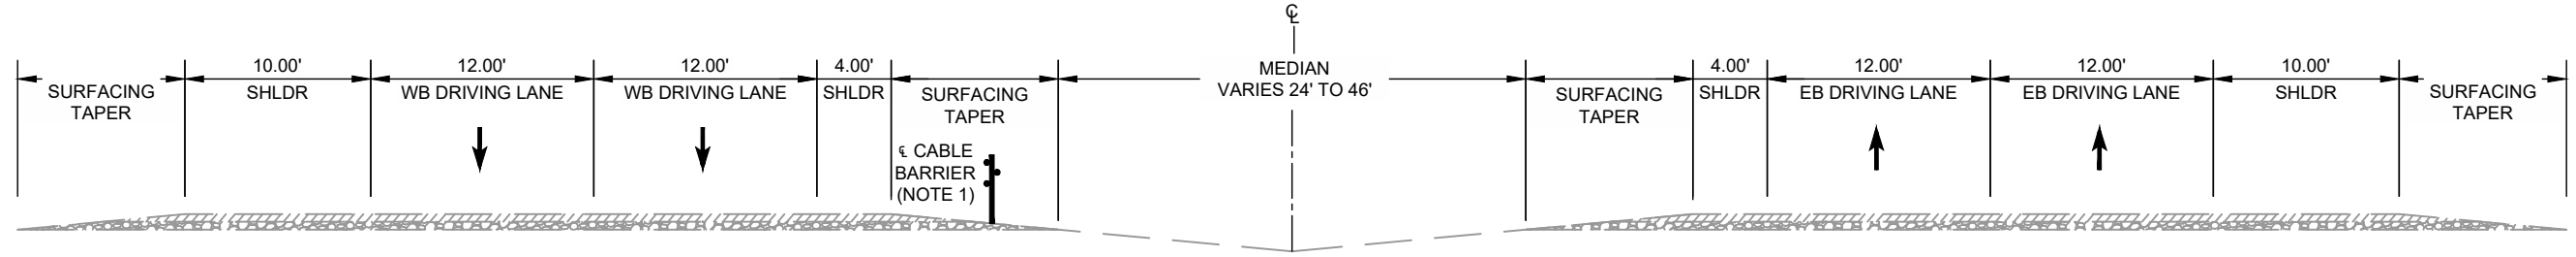


**EXISTING MAINLINE TYPICAL SECTION**  
MP 25 TO MP 30  
NOTE 1: WB CABLE BARRIER FROM MP 26 TO MP 27.3


| NO. | DESCRIPTION | DATE | BY |
|-----|-------------|------|----|
| 4   |             |      |    |
| 3   |             |      |    |
| 2   |             |      |    |
| 1   |             |      |    |

CN 6101580  
PHASE B STUDY  
I-40 TYPICAL SECTIONS


- NOTES**
1. A SUMMARY OF EXISTING PAVEMENT INFORMATION BASED ON A REVIEW OF AVAILABLE AS-BUILT DRAWINGS IS PROVIDED IN SECTION 3.3 OF APPENDIX E, GEOTECHNICAL SCOPING REPORT.

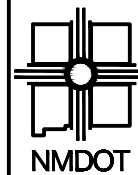


NEW MEXICO DEPARTMENT  
OF TRANSPORTATION

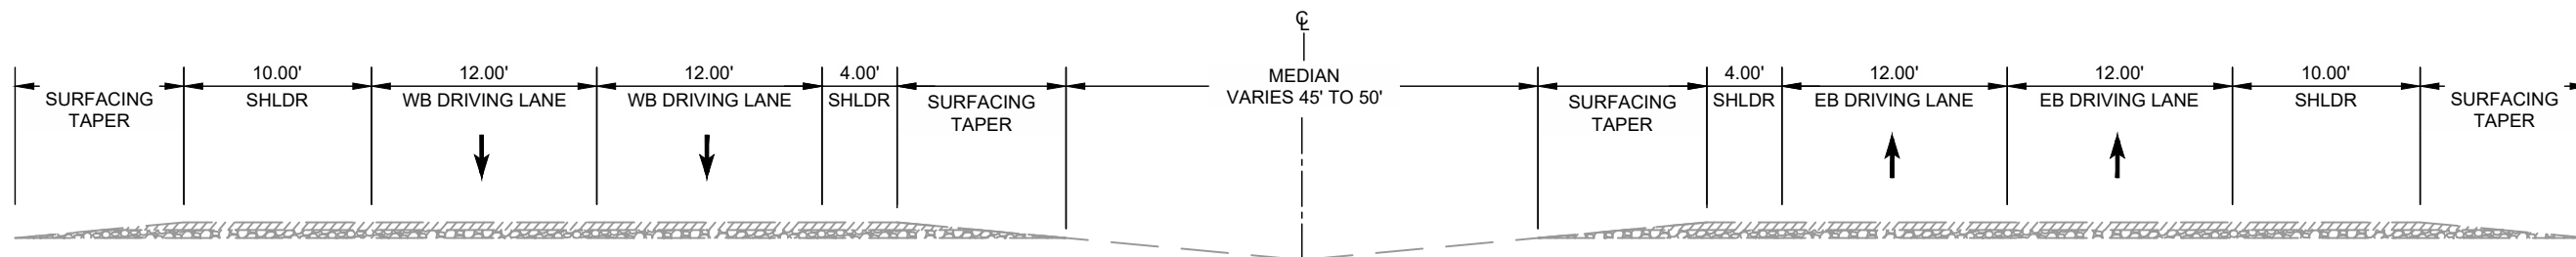

EXISTING MAINLINE TYPICAL SECTION  
MP 30 TO MP 35

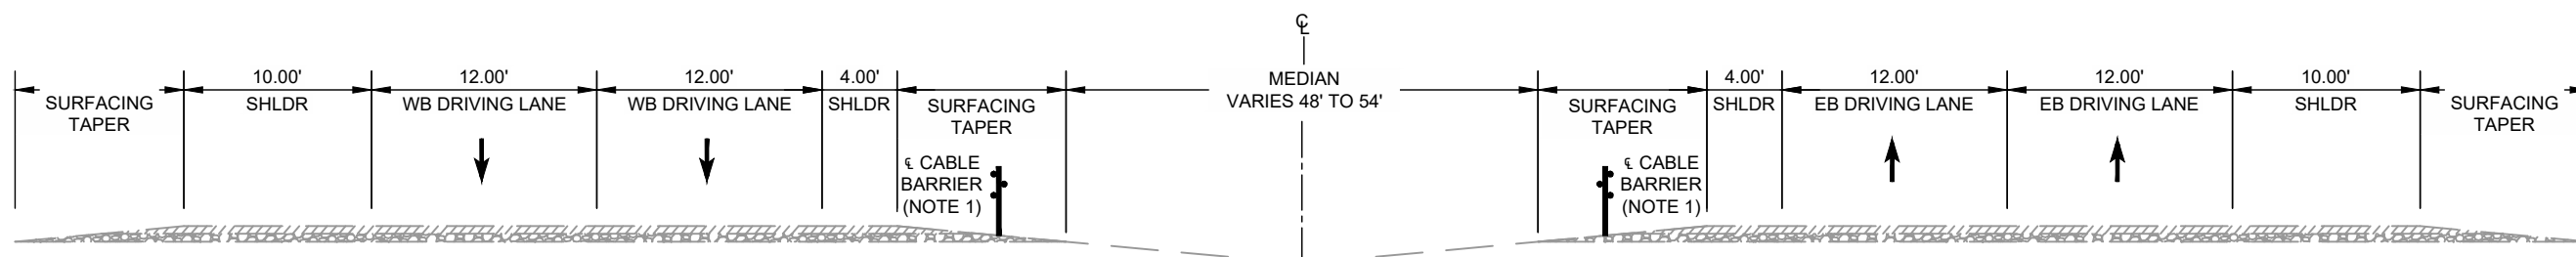

EXISTING MAINLINE TYPICAL SECTION  
MP 35 TO MP 40.3  
MP 42.5 TO MP 45  
NOTE 1: WB CABLE BARRIER FROM MP 42.6 TO MP 42.7  
EB CABLE BARRIER FROM MP 42.6 TO MP 44.1

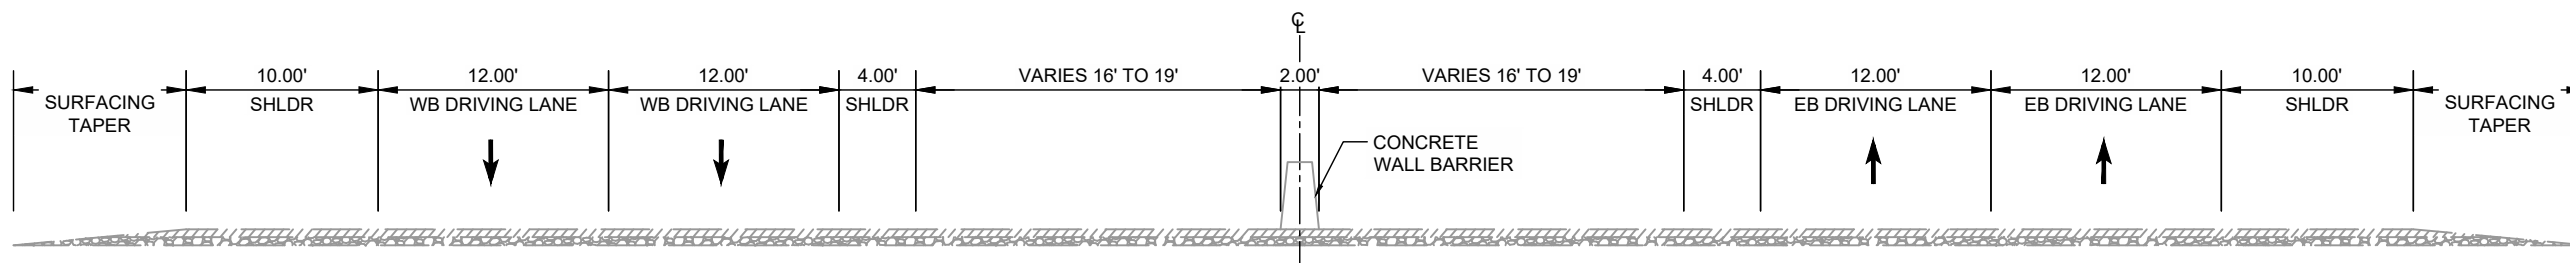


EXISTING MAINLINE TYPICAL SECTION  
MP 40.3 TO MP 42.5  
MP 47 TO MP 48

| NO. | DESCRIPTION | DATE | BY |
|-----|-------------|------|----|
| 4   |             |      |    |
| 3   |             |      |    |
| 2   |             |      |    |
| 1   |             |      |    |


CN 6101580  
PHASE B STUDY  
I-40 TYPICAL SECTIONS

NOTES

1. A SUMMARY OF EXISTING PAVEMENT INFORMATION BASED ON A REVIEW OF AVAILABLE AS-BUILT DRAWINGS IS PROVIDED IN SECTION 3.3 OF APPENDIX E, GEOTECHNICAL SCOPING REPORT.

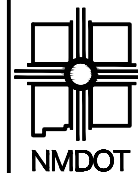


NEW MEXICO DEPARTMENT  
OF TRANSPORTATION

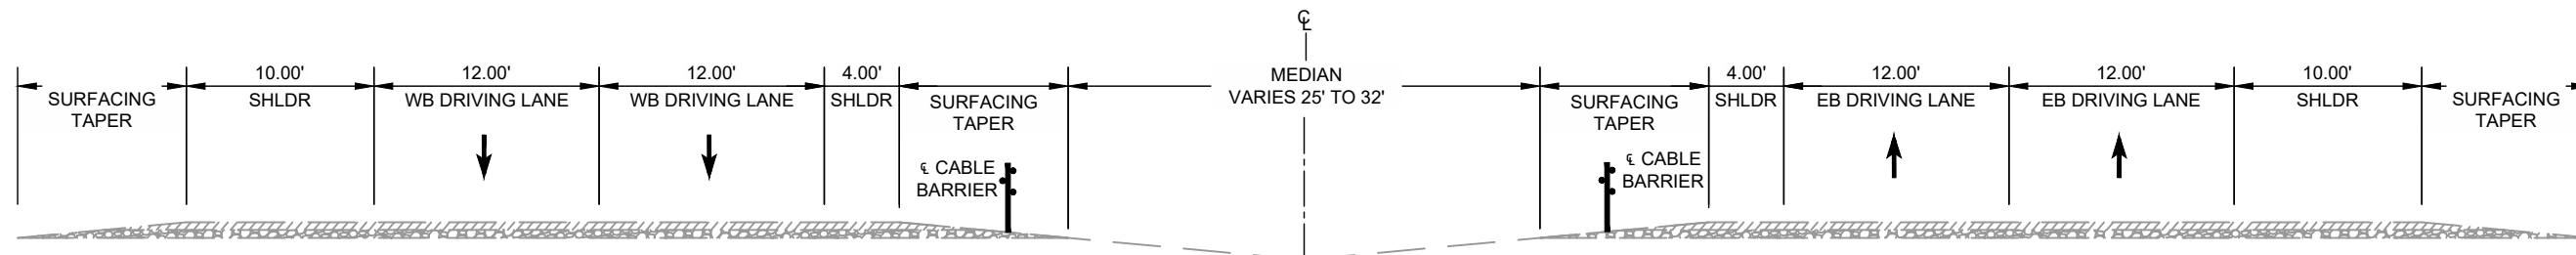


EXISTING MAINLINE TYPICAL SECTION

MP 45 TO MP 47  
MP 48 TO MP 50  
NOTE 1: EB CABLE BARRIER FROM MP 45 TO MP 47  
WB CABLE BARRIER FROM MP 46.4 TO MP 46.5

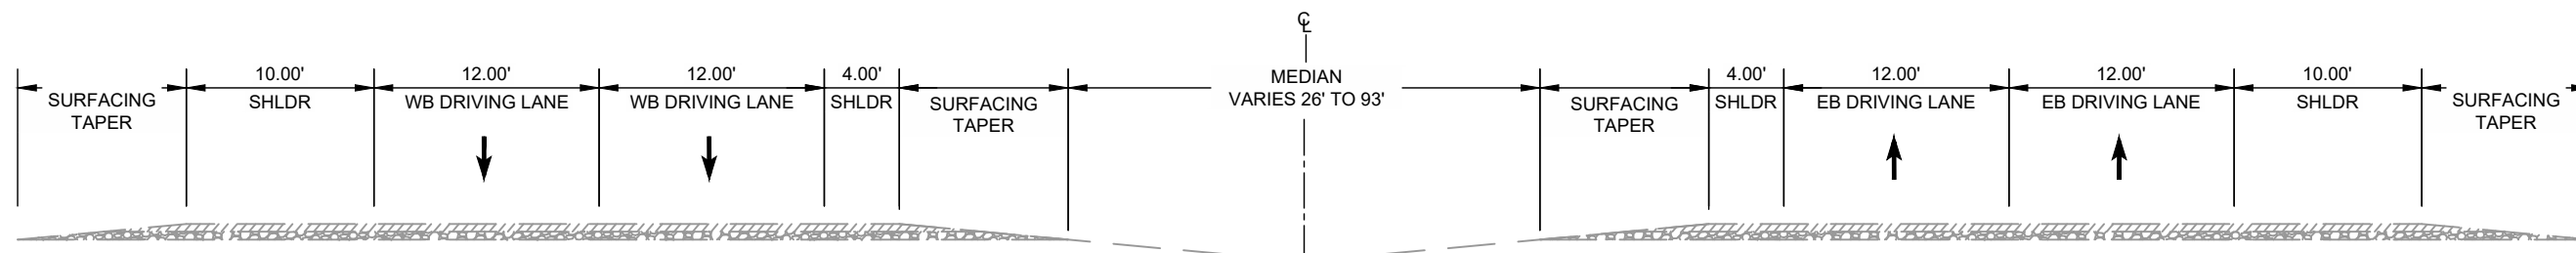

EXISTING MAINLINE TYPICAL SECTION

MP 50 TO MP 55

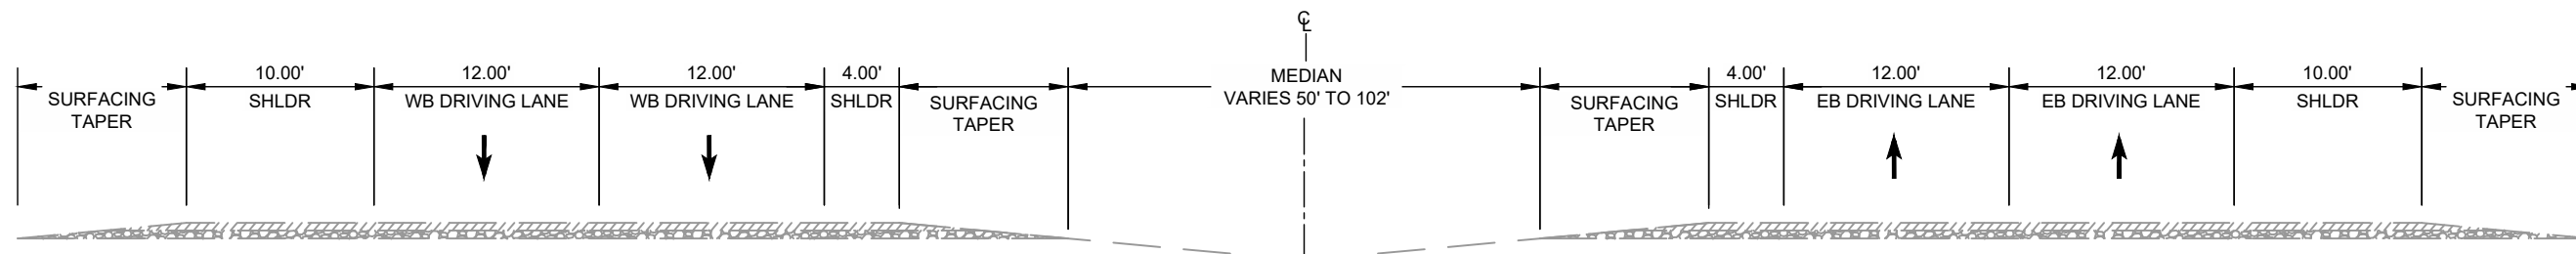

EXISTING MAINLINE TYPICAL SECTION


MP 55 TO MP 60

| NO. | DESCRIPTION | DATE | BY |
|-----|-------------|------|----|
| 4   |             |      |    |
| 3   |             |      |    |
| 2   |             |      |    |
| 1   |             |      |    |


CN 6101580  
PHASE B STUDY  
I-40 TYPICAL SECTIONS

NOTES


1. A SUMMARY OF EXISTING PAVEMENT INFORMATION BASED ON A REVIEW OF AVAILABLE AS-BUILT DRAWINGS IS PROVIDED IN SECTION 3.3 OF APPENDIX E, GEOTECHNICAL SCOPING REPORT.

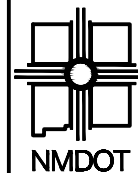


NEW MEXICO DEPARTMENT  
OF TRANSPORTATION

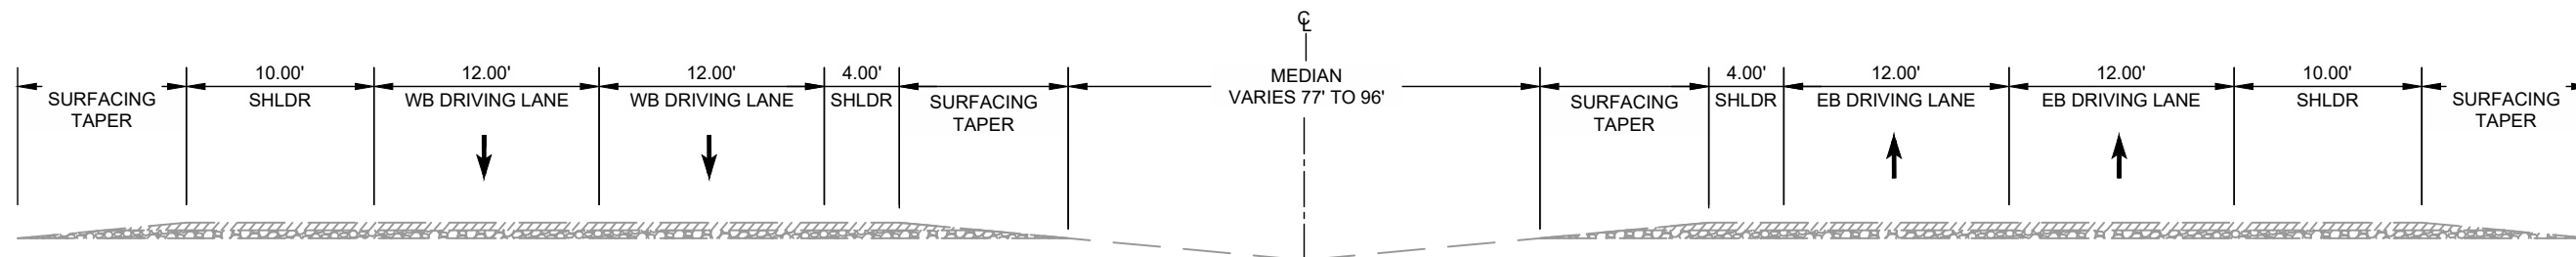

EXISTING MAINLINE TYPICAL SECTION  
MP 60 TO MP 65

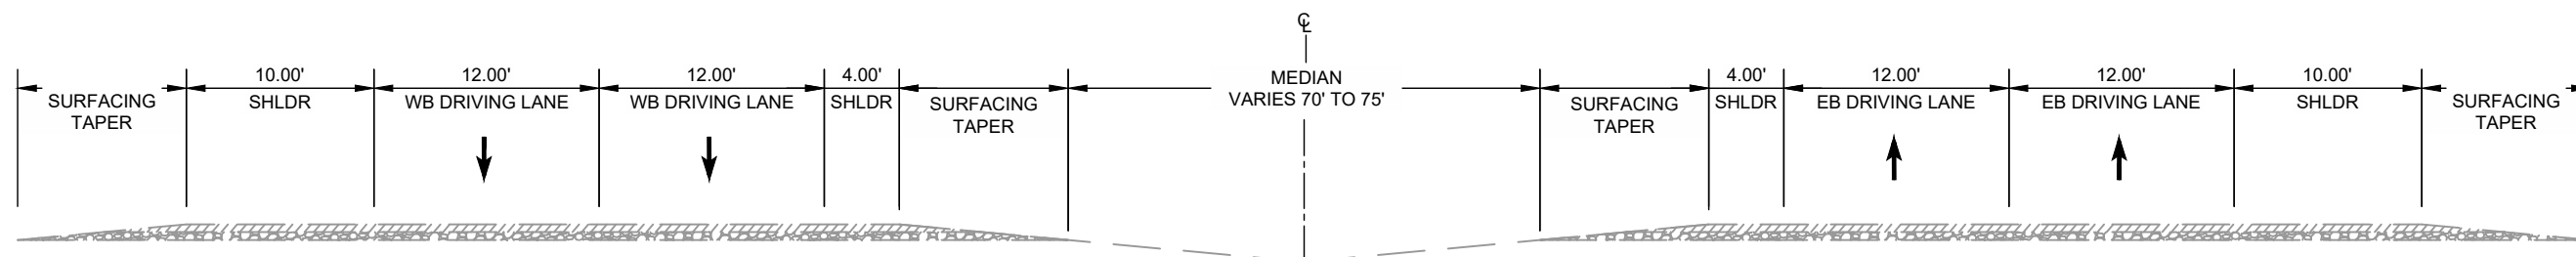

EXISTING MAINLINE TYPICAL SECTION  
MP 65 TO MP 70

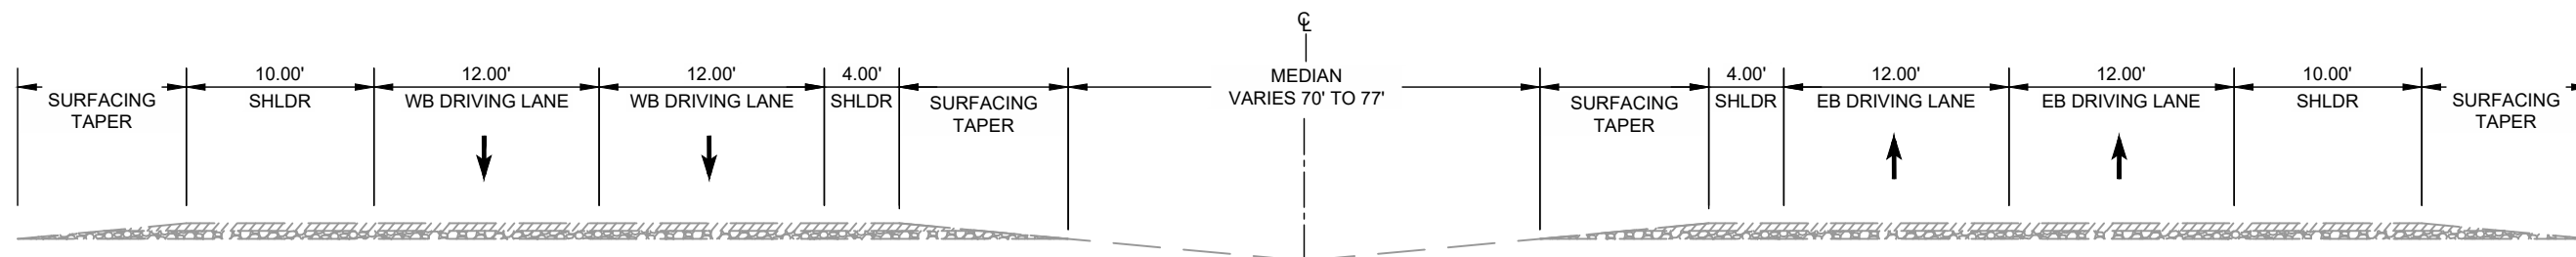


EXISTING MAINLINE TYPICAL SECTION  
MP 70 TO MP 75

| NO. | DESCRIPTION | DATE | BY |
|-----|-------------|------|----|
| 4   |             |      |    |
| 3   |             |      |    |
| 2   |             |      |    |
| 1   |             |      |    |




CN 6101580  
PHASE B STUDY  
I-40 TYPICAL SECTIONS

NOTES

1. A SUMMARY OF EXISTING PAVEMENT INFORMATION BASED ON A REVIEW OF AVAILABLE AS-BUILT DRAWINGS IS PROVIDED IN SECTION 3.3 OF APPENDIX E, GEOTECHNICAL SCOPING REPORT.

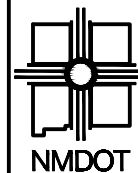

NEW MEXICO DEPARTMENT  
OF TRANSPORTATION

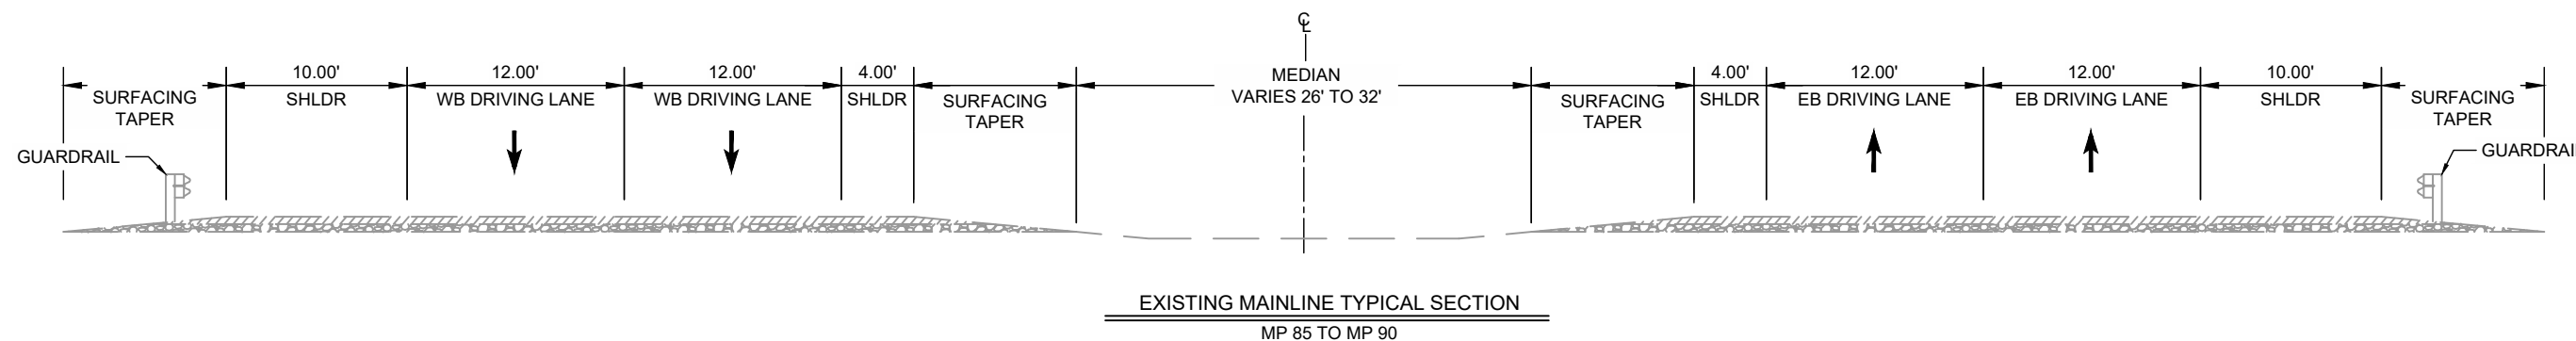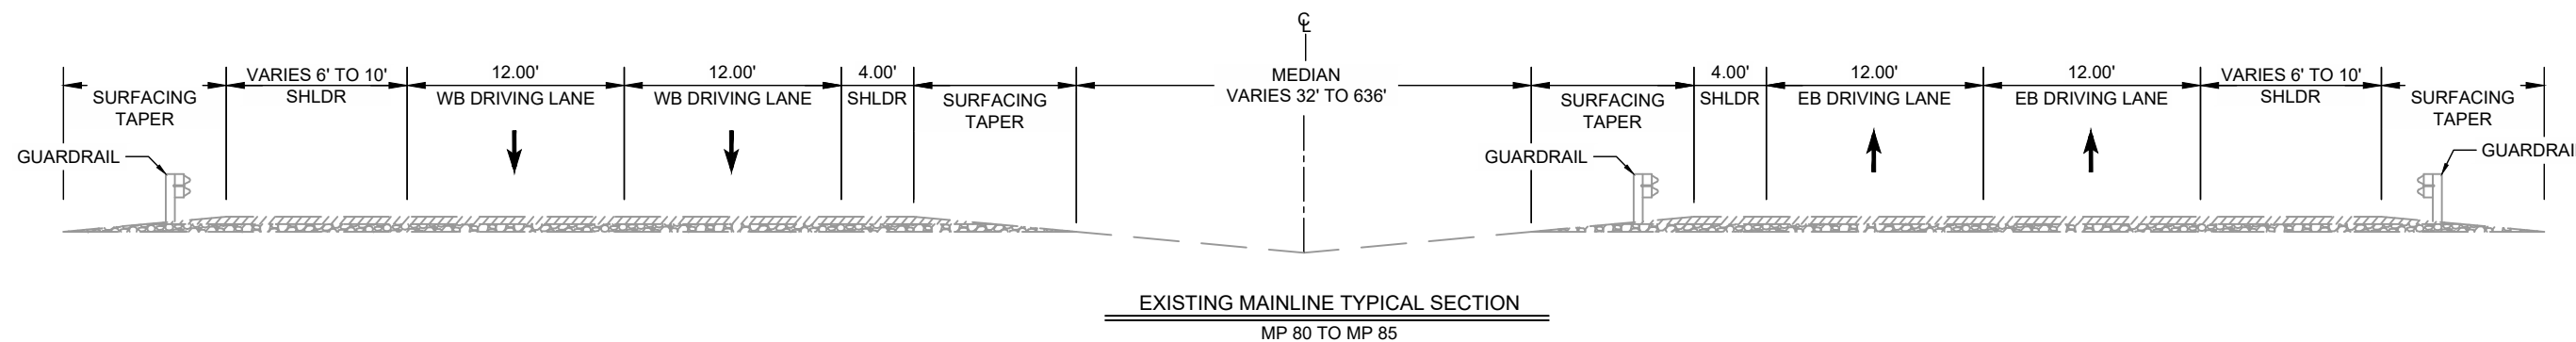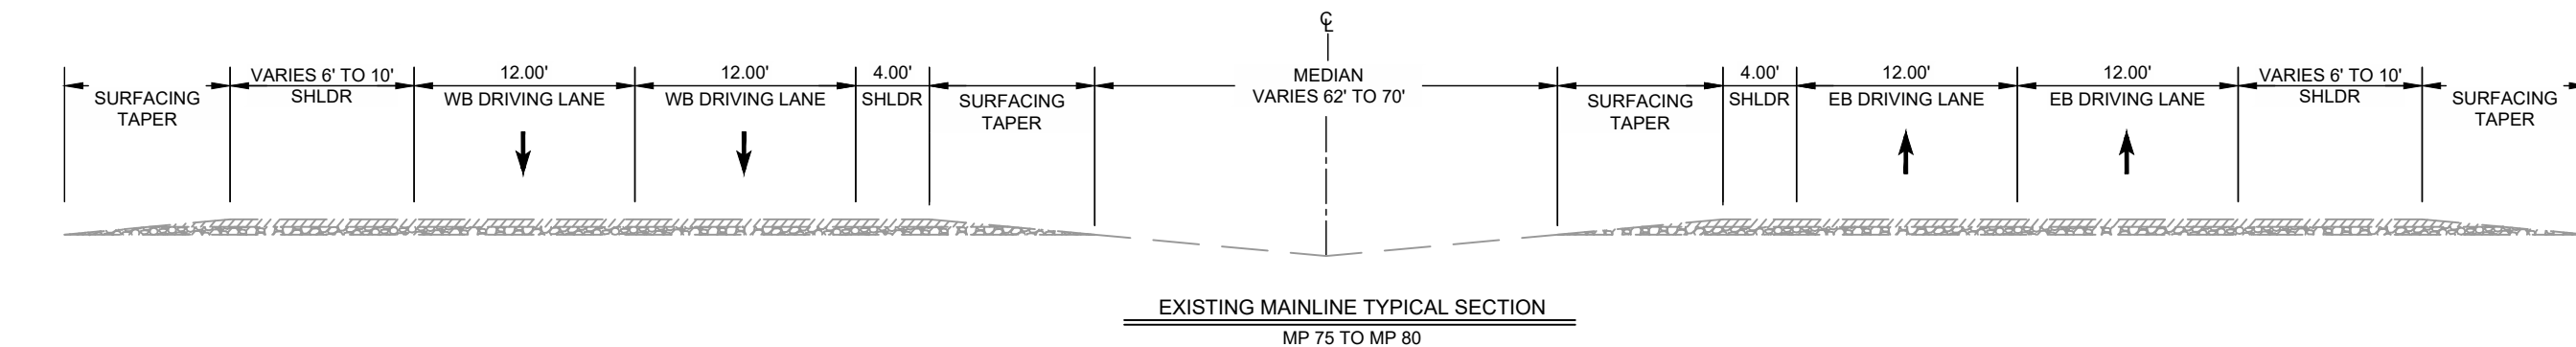


| NO. | DESCRIPTION | DATE | BY |
|-----|-------------|------|----|
| 4   |             |      |    |
| 3   |             |      |    |
| 2   |             |      |    |
| 1   |             |      |    |

CN 6101580  
PHASE B STUDY  
I-40 TYPICAL SECTIONS




NOTES

1. A SUMMARY OF EXISTING PAVEMENT INFORMATION BASED ON A REVIEW OF AVAILABLE AS-BUILT DRAWINGS IS PROVIDED IN SECTION 3.3 OF APPENDIX E, GEOTECHNICAL SCOPING REPORT.



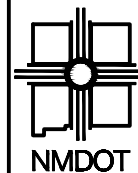

NEW MEXICO DEPARTMENT  
OF TRANSPORTATION

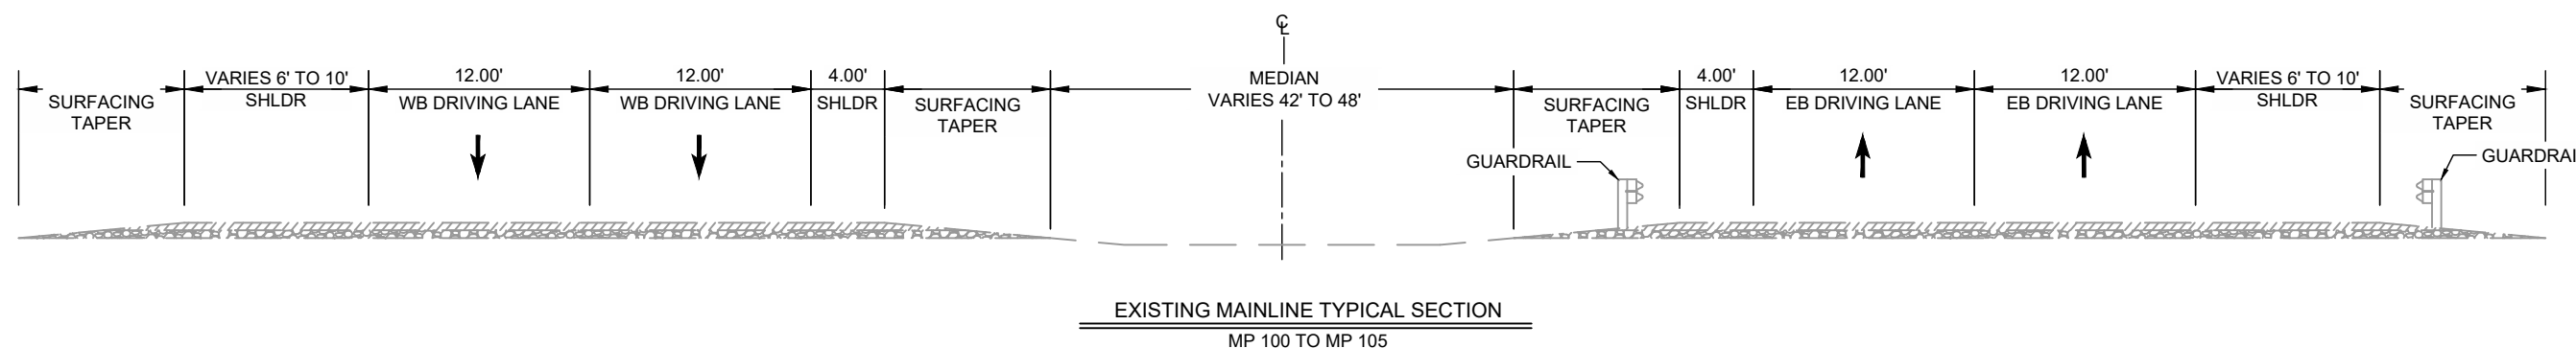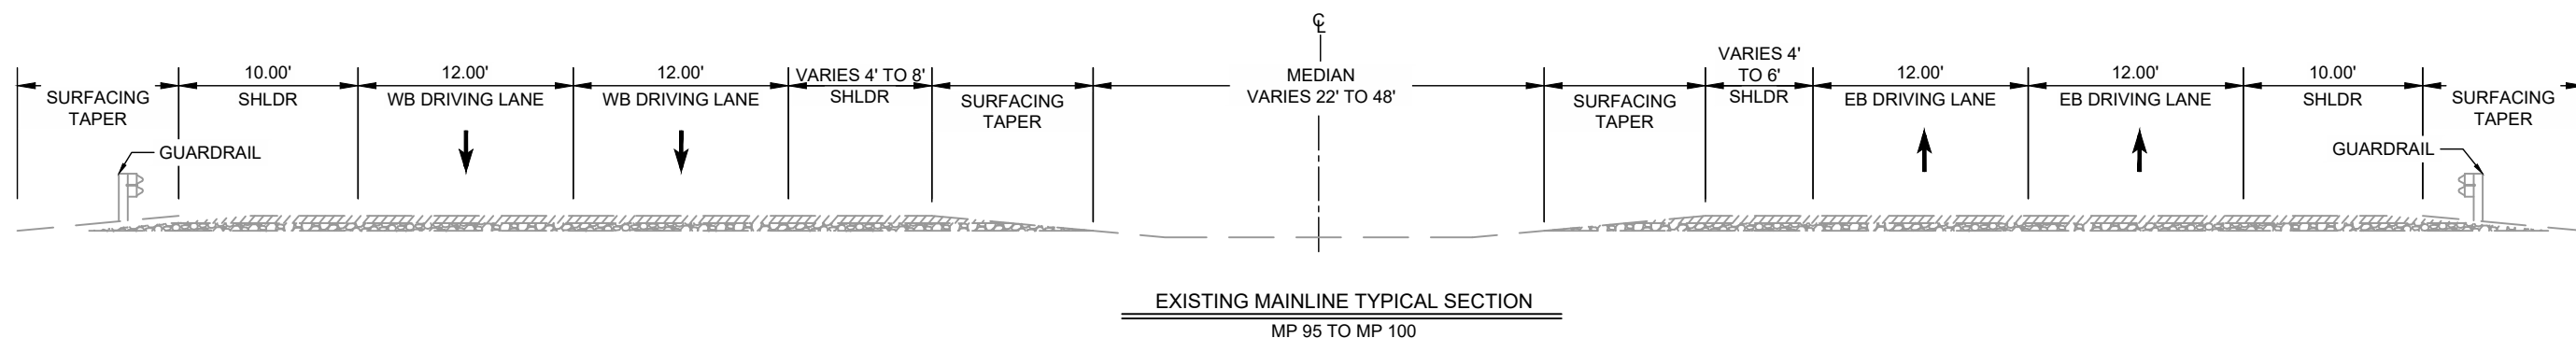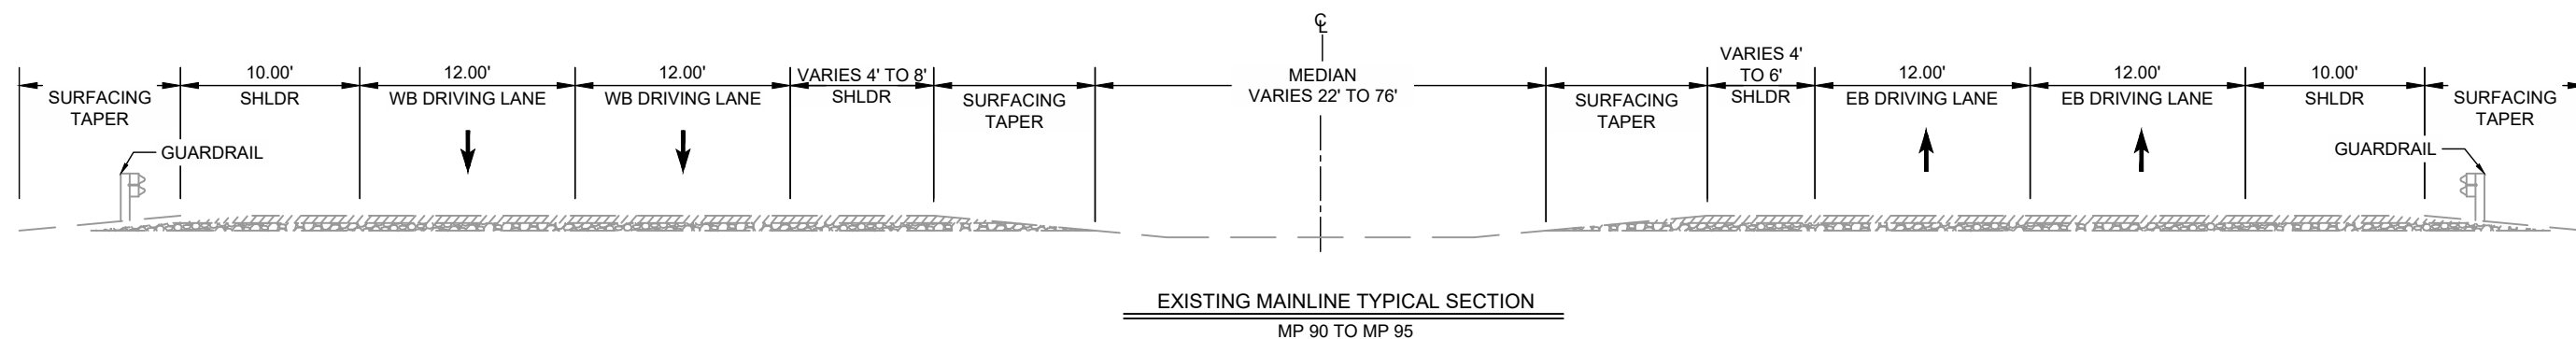


| NO. | DESCRIPTION | DATE | BY |
|-----|-------------|------|----|
| 4   |             |      |    |
| 3   |             |      |    |
| 2   |             |      |    |
| 1   |             |      |    |




CN 6101580  
PHASE B STUDY  
I-40 TYPICAL SECTIONS

NOTES

1. A SUMMARY OF EXISTING PAVEMENT INFORMATION BASED ON A REVIEW OF AVAILABLE AS-BUILT DRAWINGS IS PROVIDED IN SECTION 3.3 OF APPENDIX E, GEOTECHNICAL SCOPING REPORT.

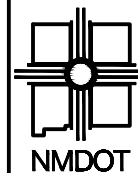

NEW MEXICO DEPARTMENT  
OF TRANSPORTATION

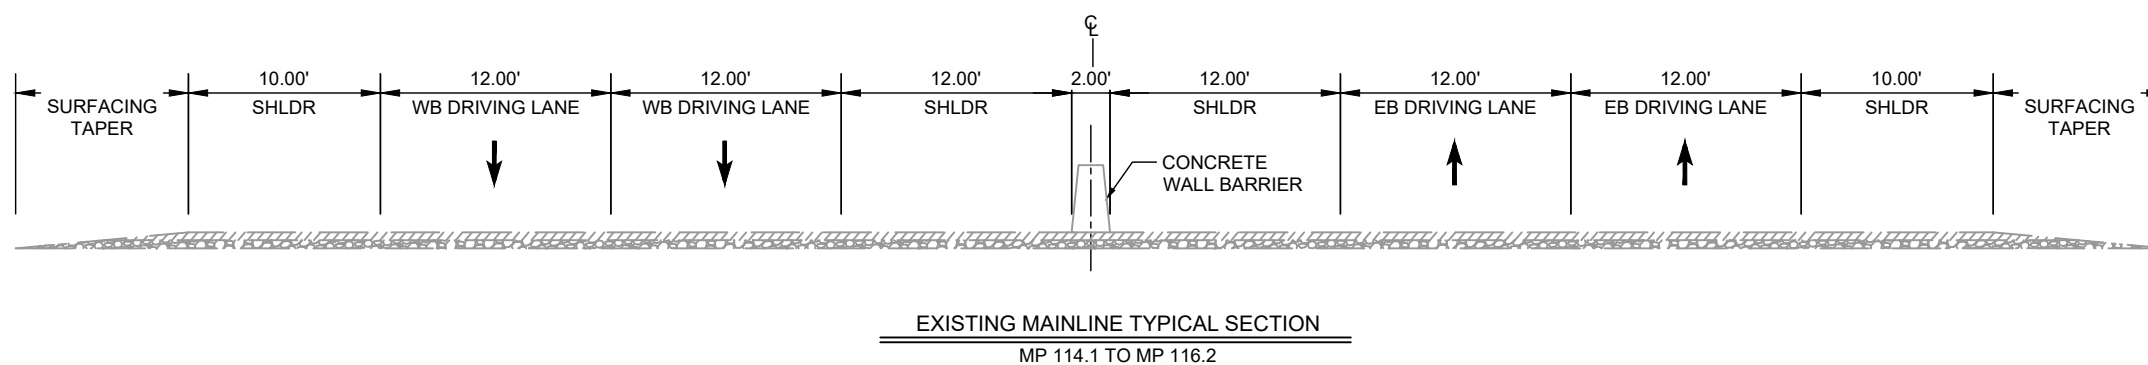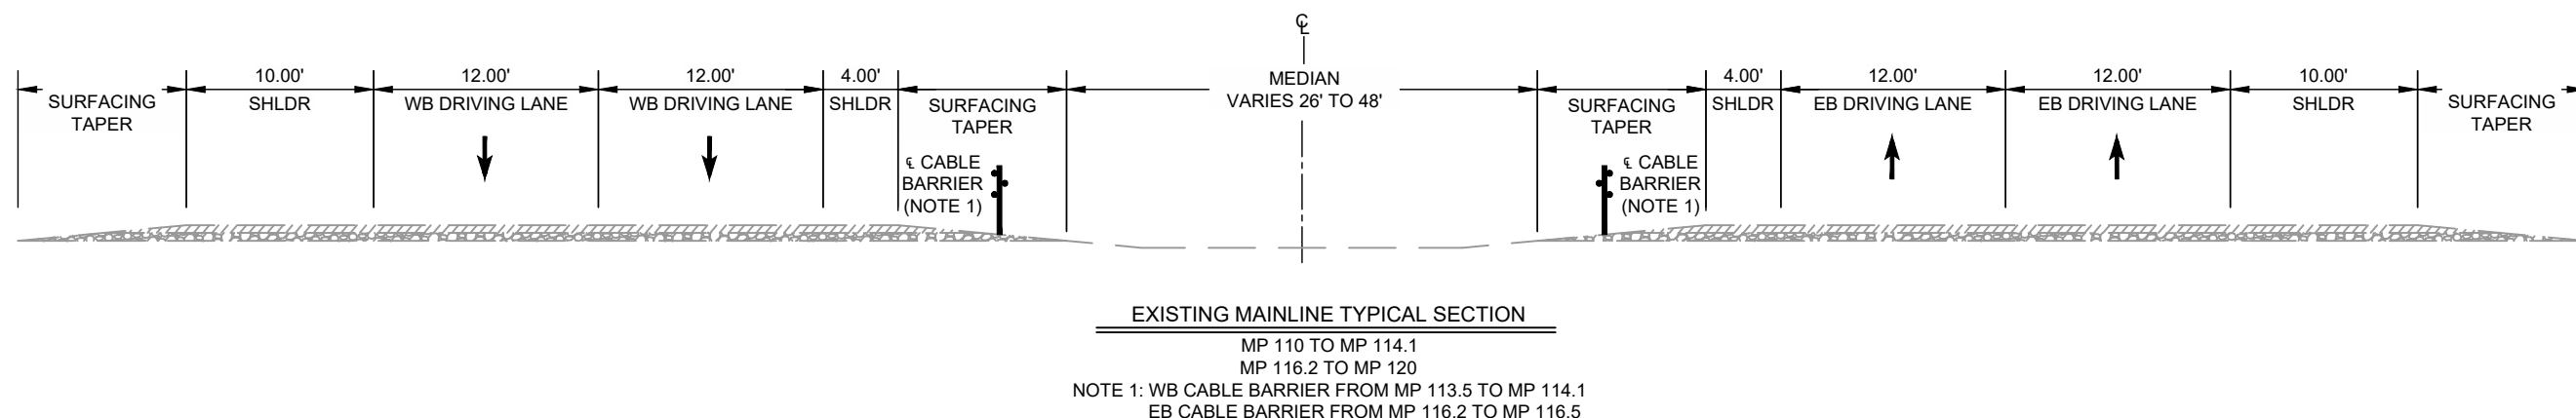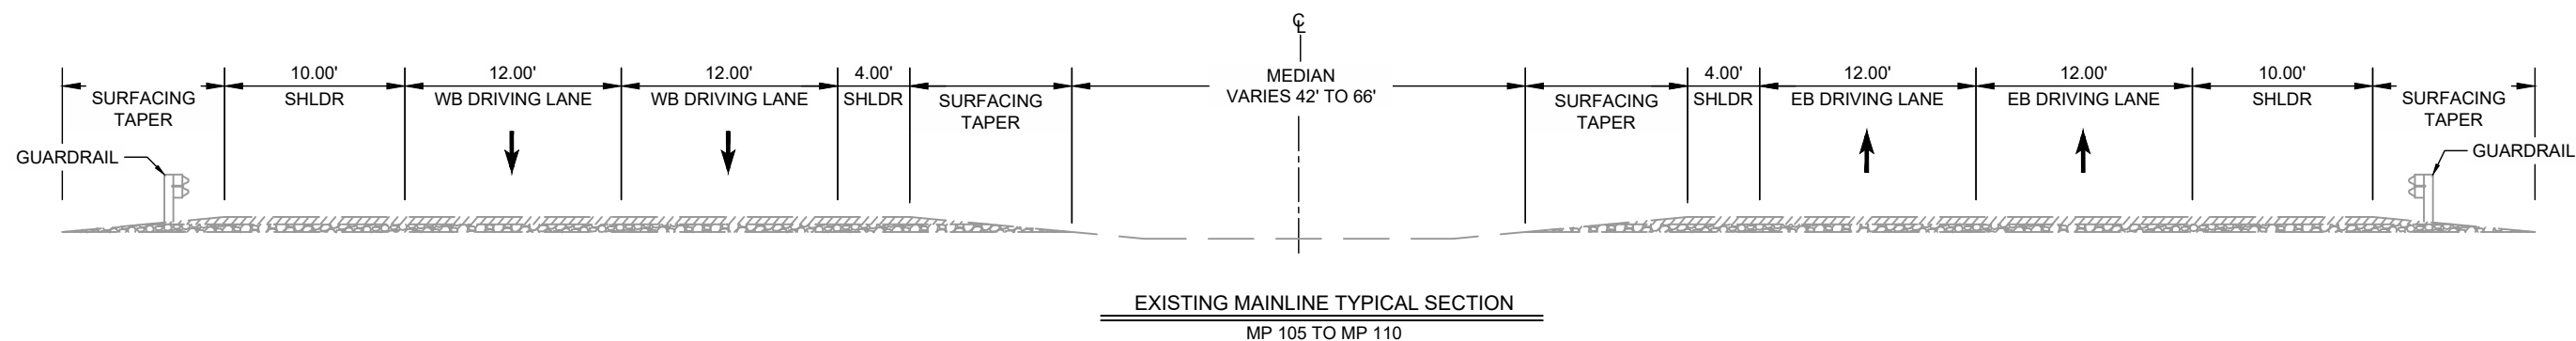


| NO. | DESCRIPTION | DATE | BY |
|-----|-------------|------|----|
| 4   |             |      |    |
| 3   |             |      |    |
| 2   |             |      |    |
| 1   |             |      |    |




CN 6101580  
PHASE B STUDY  
I-40 TYPICAL SECTIONS

NOTES

1. A SUMMARY OF EXISTING PAVEMENT INFORMATION BASED ON A REVIEW OF AVAILABLE AS-BUILT DRAWINGS IS PROVIDED IN SECTION 3.3 OF APPENDIX E, GEOTECHNICAL SCOPING REPORT.

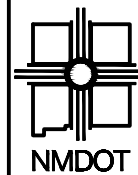

NEW MEXICO DEPARTMENT  
OF TRANSPORTATION

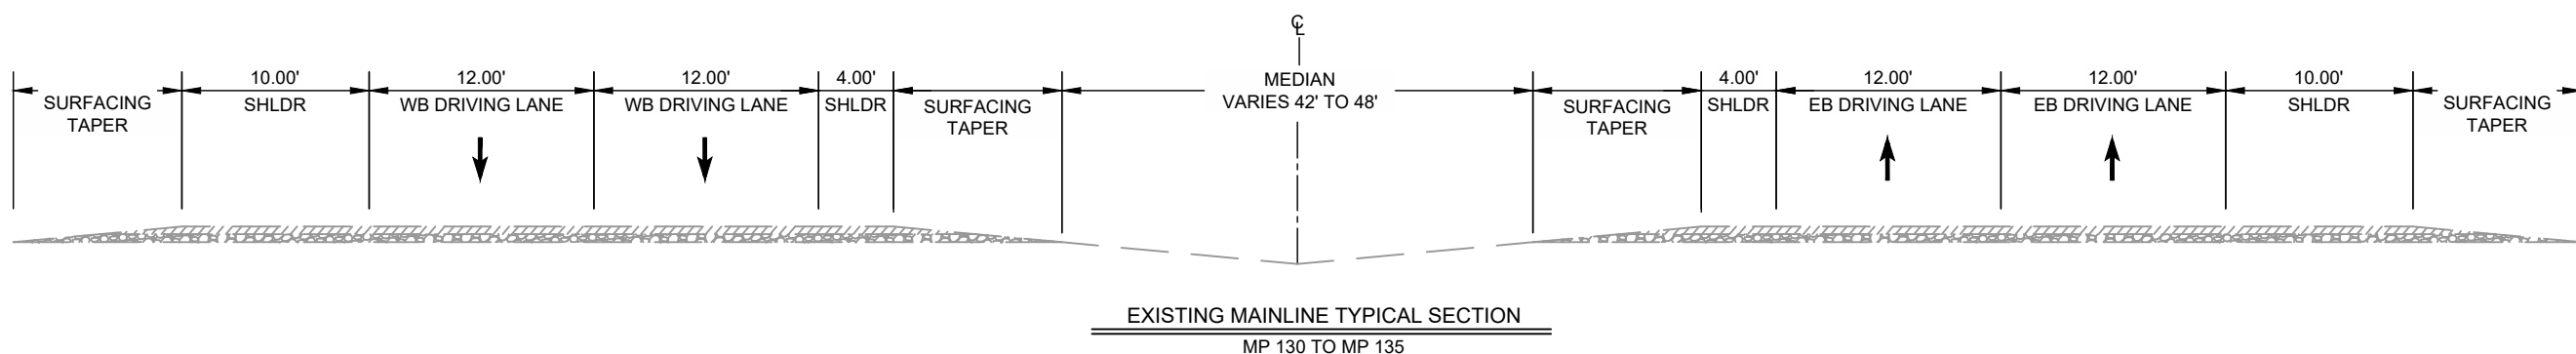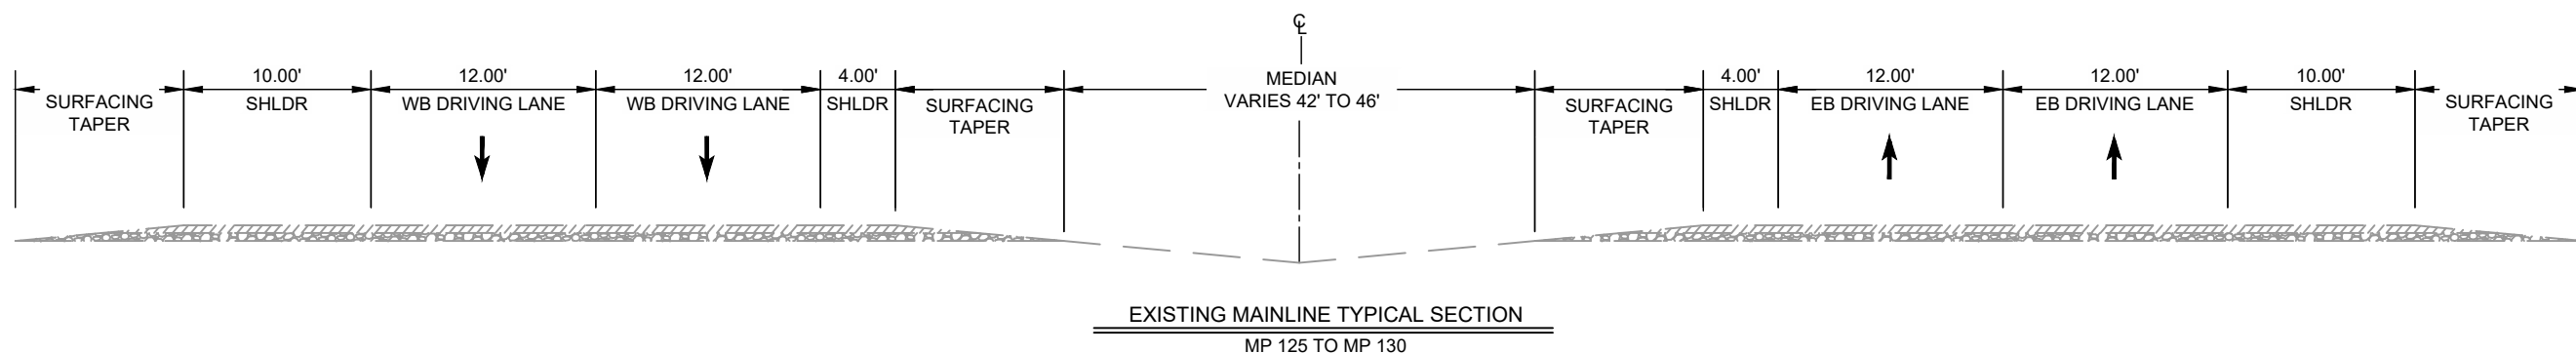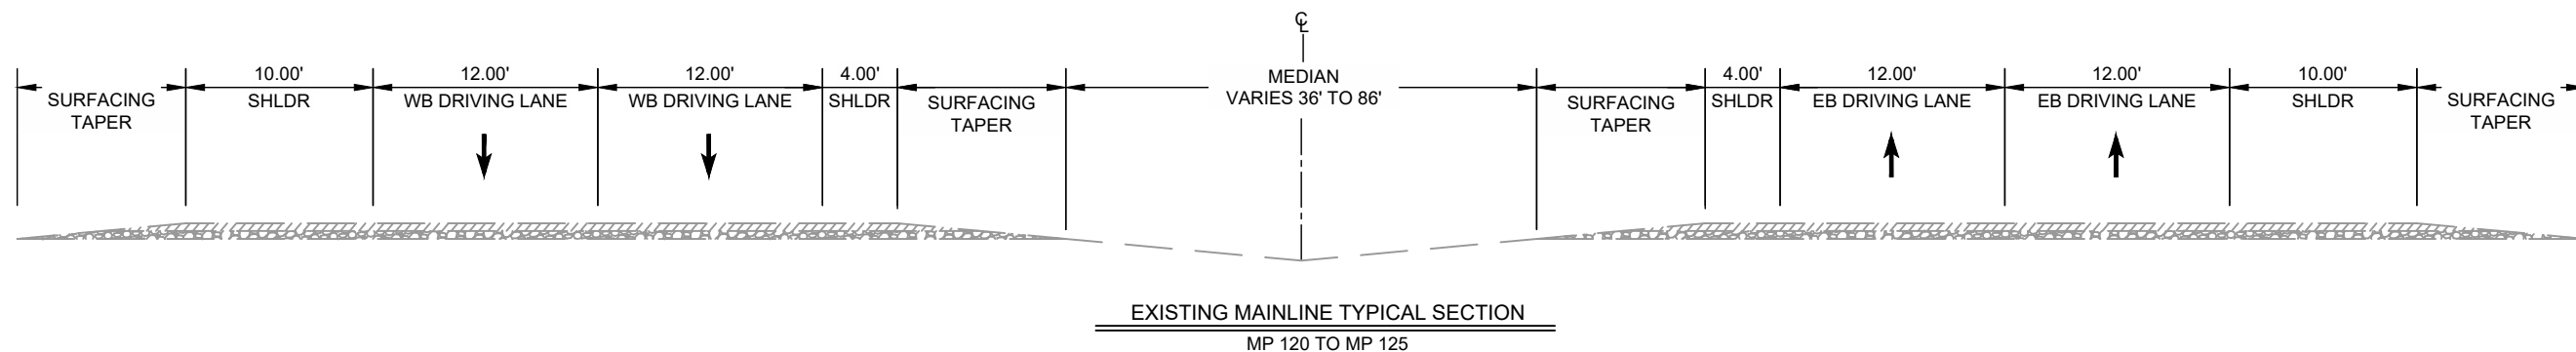


| NO. | DESCRIPTION | DATE | BY |
|-----|-------------|------|----|
| 4   |             |      |    |
| 3   |             |      |    |
| 2   |             |      |    |
| 1   |             |      |    |




CN 6101580  
PHASE B STUDY  
I-40 TYPICAL SECTIONS

NOTES

1. A SUMMARY OF EXISTING PAVEMENT INFORMATION BASED ON A REVIEW OF AVAILABLE AS-BUILT DRAWINGS IS PROVIDED IN SECTION 3.3 OF APPENDIX E, GEOTECHNICAL SCOPING REPORT.

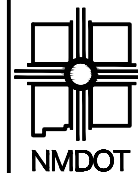

NEW MEXICO DEPARTMENT  
OF TRANSPORTATION

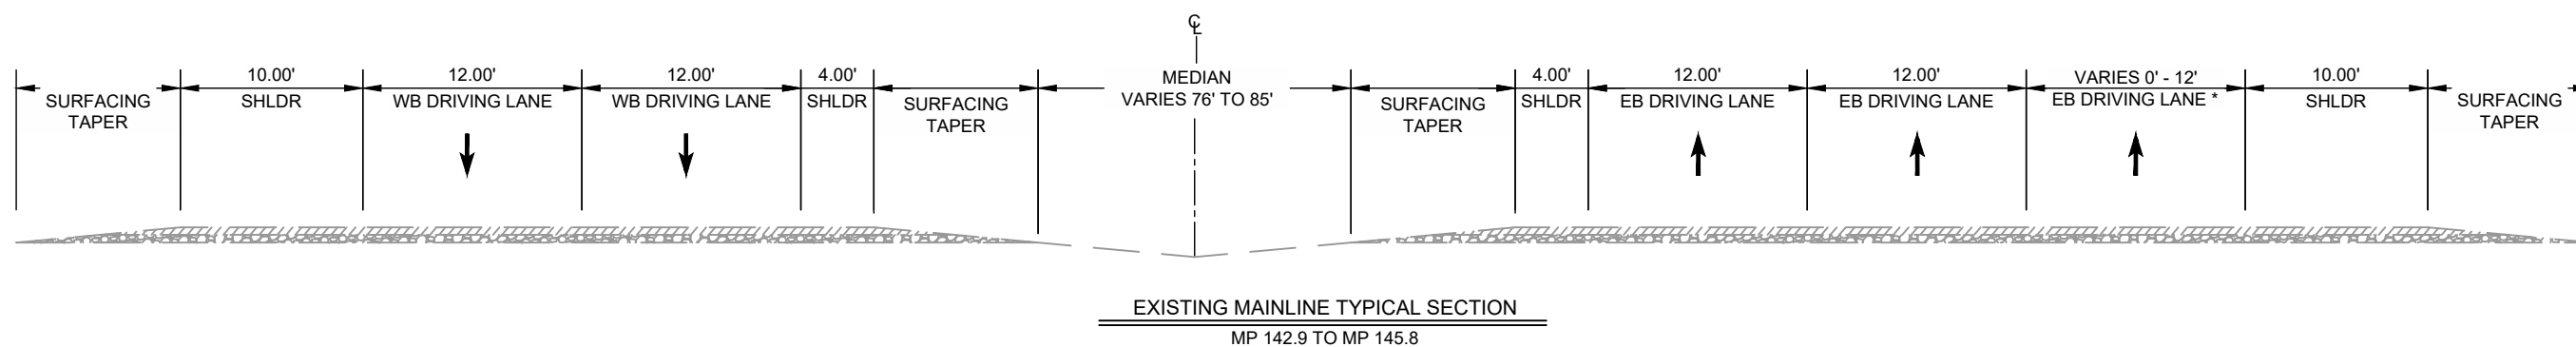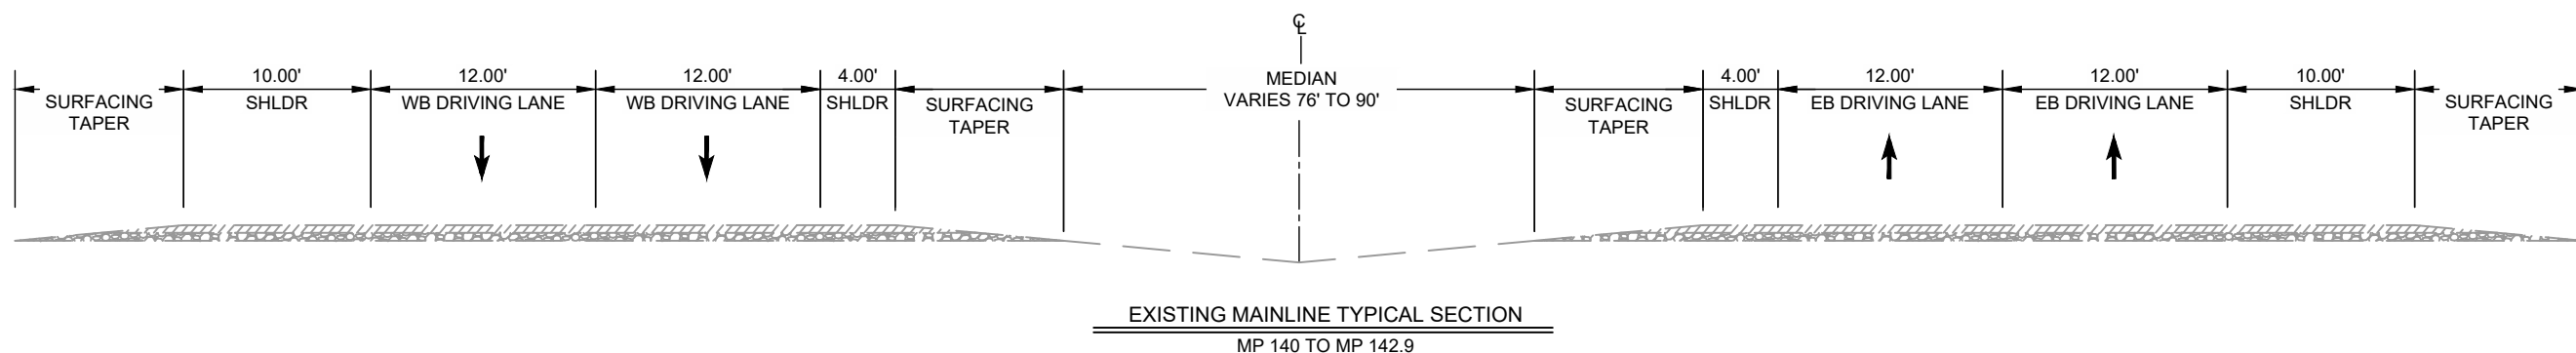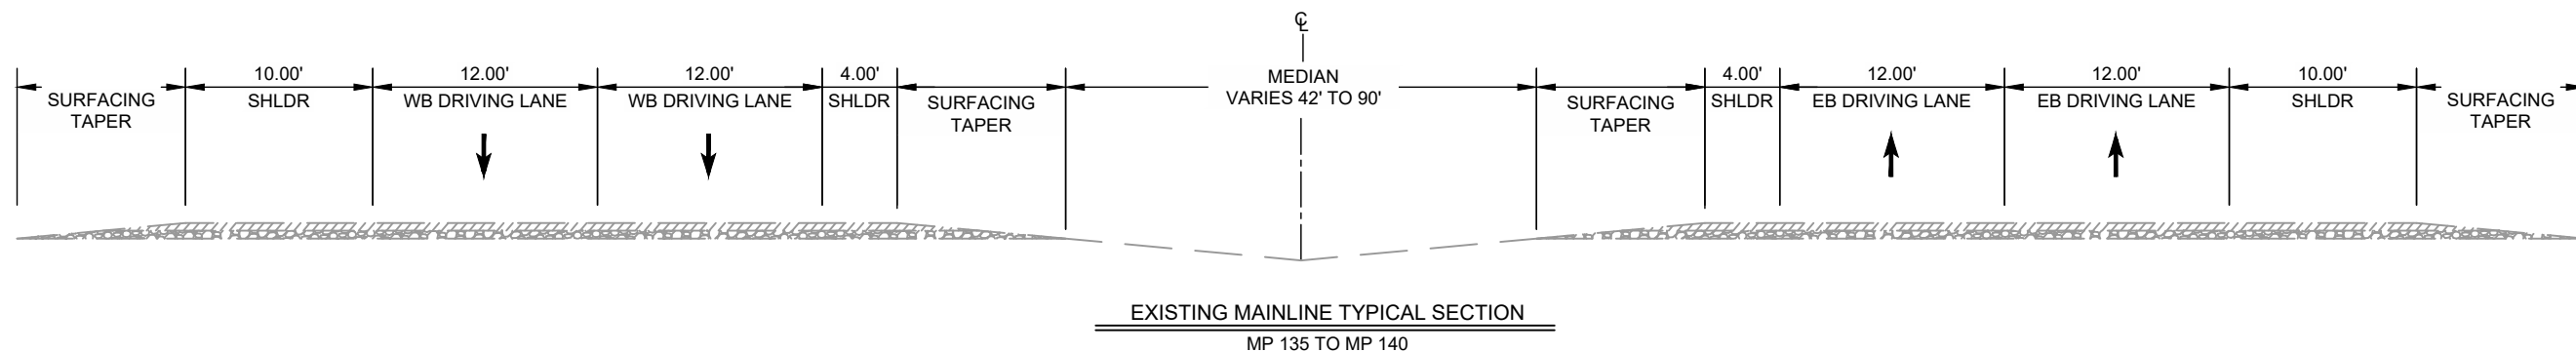


\* TRANSITION FROM 0' TO 12' MP 142.9 TO MP 143.1  
TRANSITION FROM 12' TO 0' MP 145.7 TO MP 145.8

| NO. | DESCRIPTION | DATE | BY |
|-----|-------------|------|----|
| 4   |             |      |    |
| 3   |             |      |    |
| 2   |             |      |    |
| 1   |             |      |    |


CN 6101580  
PHASE B STUDY  
I-40 TYPICAL SECTIONS

NOTES


1. A SUMMARY OF EXISTING PAVEMENT INFORMATION BASED ON A REVIEW OF AVAILABLE AS-BUILT DRAWINGS IS PROVIDED IN SECTION 3.3 OF APPENDIX E, GEOTECHNICAL SCOPING REPORT.

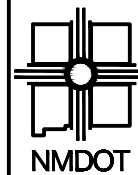

NEW MEXICO DEPARTMENT  
OF TRANSPORTATION

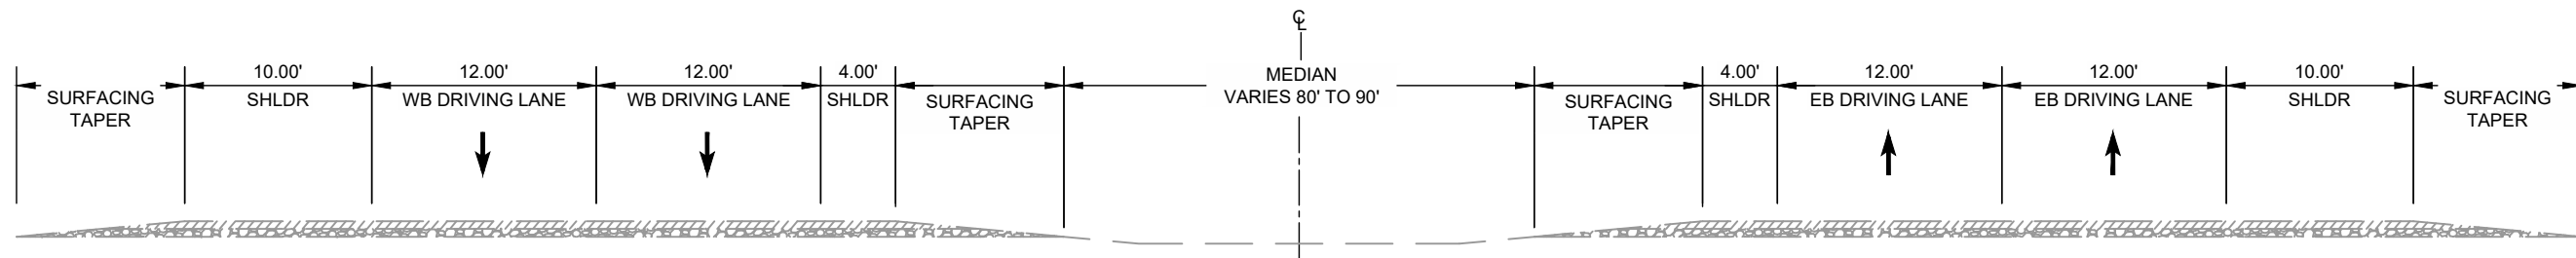

EXISTING MAINLINE TYPICAL SECTION  
MP 145.8 TO MP 147.9

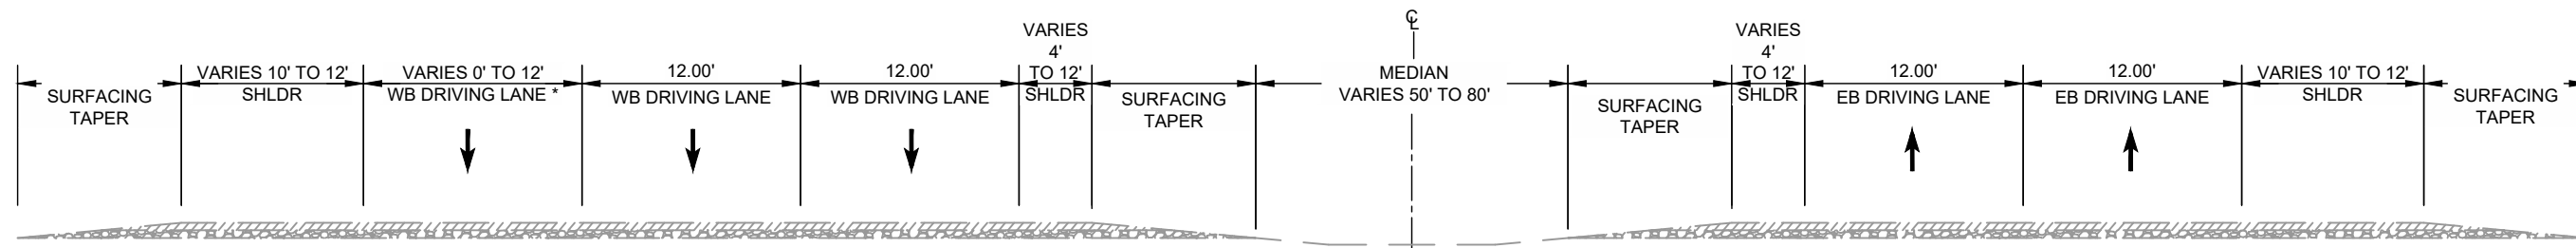

EXISTING MAINLINE TYPICAL SECTION  
MP 147.9 TO MP 150

\* TRANSITION FROM 0' TO 12' MP 147.9 TO MP 148.1

| NO. | DESCRIPTION | DATE | BY |
|-----|-------------|------|----|
| 4   |             |      |    |
| 3   |             |      |    |
| 2   |             |      |    |
| 1   |             |      |    |

CN 6101580  
PHASE B STUDY  
I-40 TYPICAL SECTIONS

NOTES





1. A SUMMARY OF EXISTING PAVEMENT INFORMATION BASED ON A REVIEW OF AVAILABLE AS-BUILT DRAWINGS IS PROVIDED IN SECTION 3.3 OF APPENDIX E, GEOTECHNICAL SCOPING REPORT.



NEW MEXICO DEPARTMENT  
OF TRANSPORTATION



| NO. | DESCRIPTION | DATE | BY |
|-----|-------------|------|----|
| 4   |             |      |    |
| 3   |             |      |    |
| 2   |             |      |    |
| 1   |             |      |    |
| NO. |             |      |    |

CN 6101580  
PHASE B STUDY  
I-40 TYPICAL SECTIONS

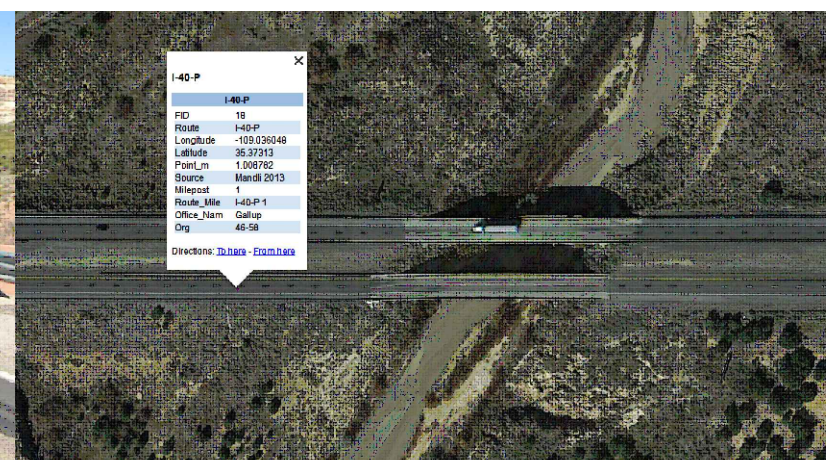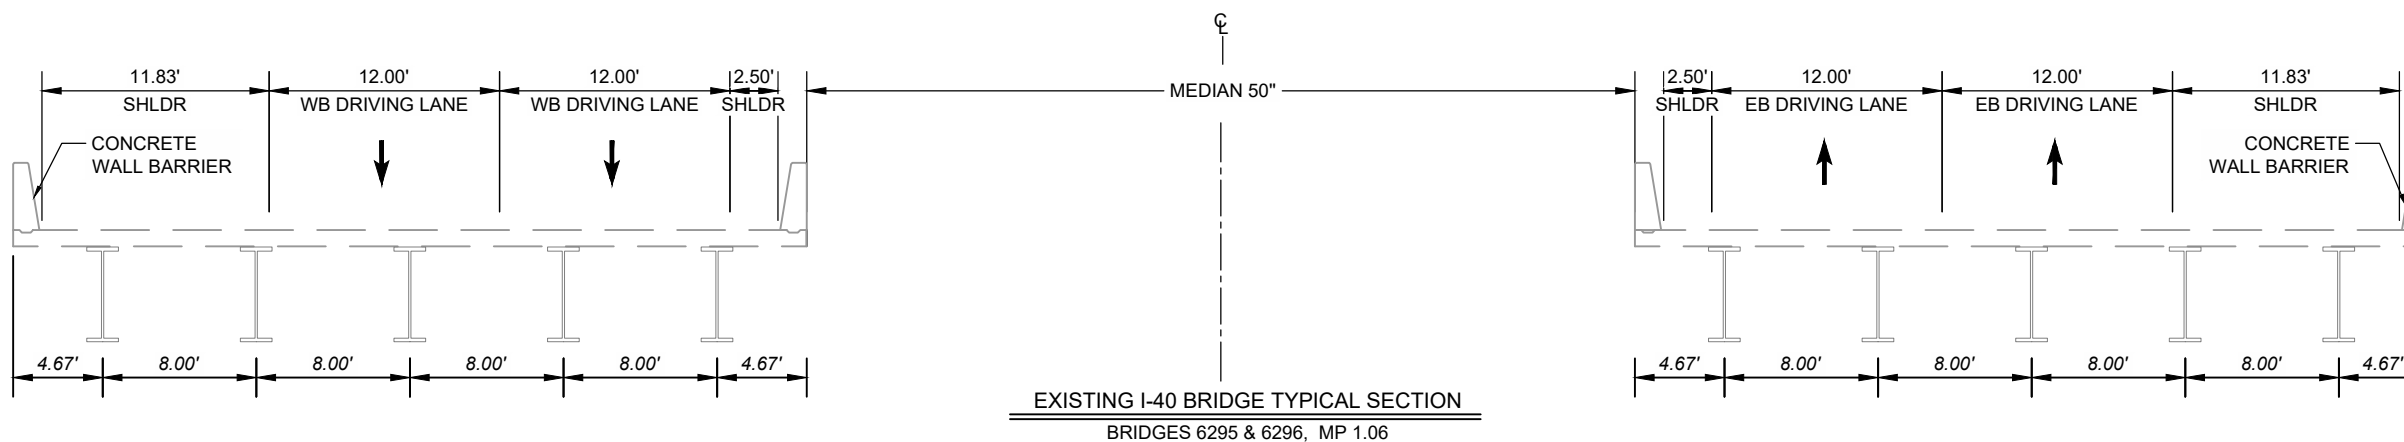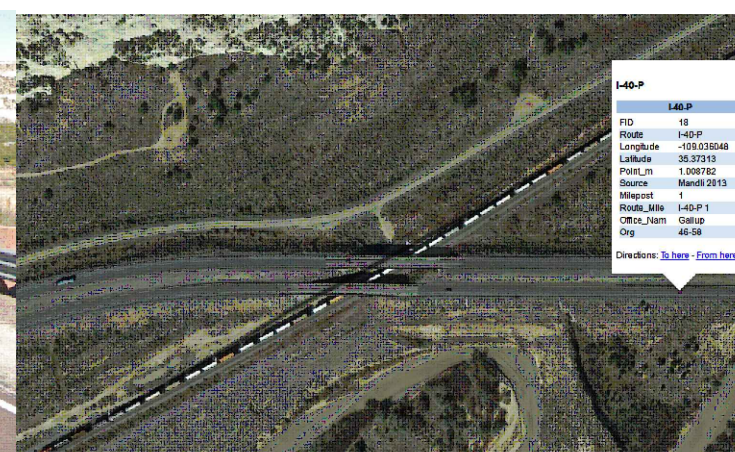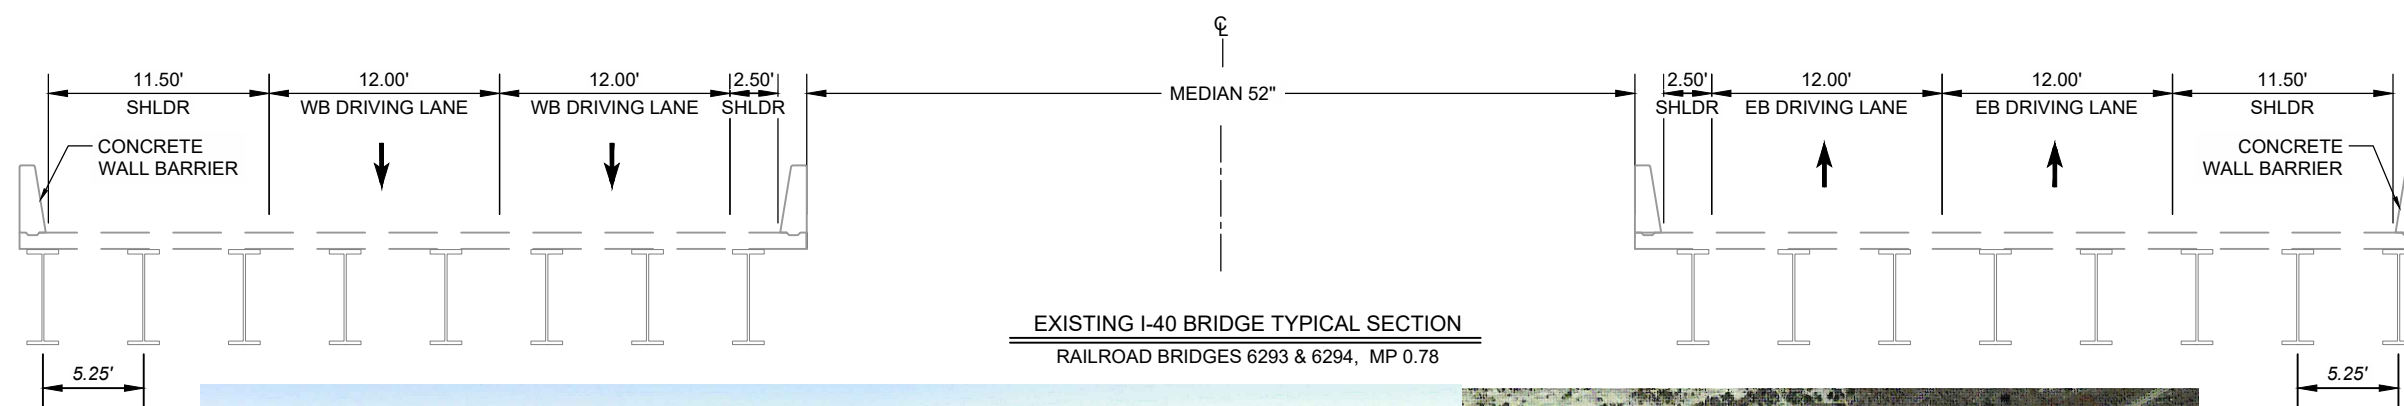




NEW MEXICO DEPARTMENT  
OF TRANSPORTATION

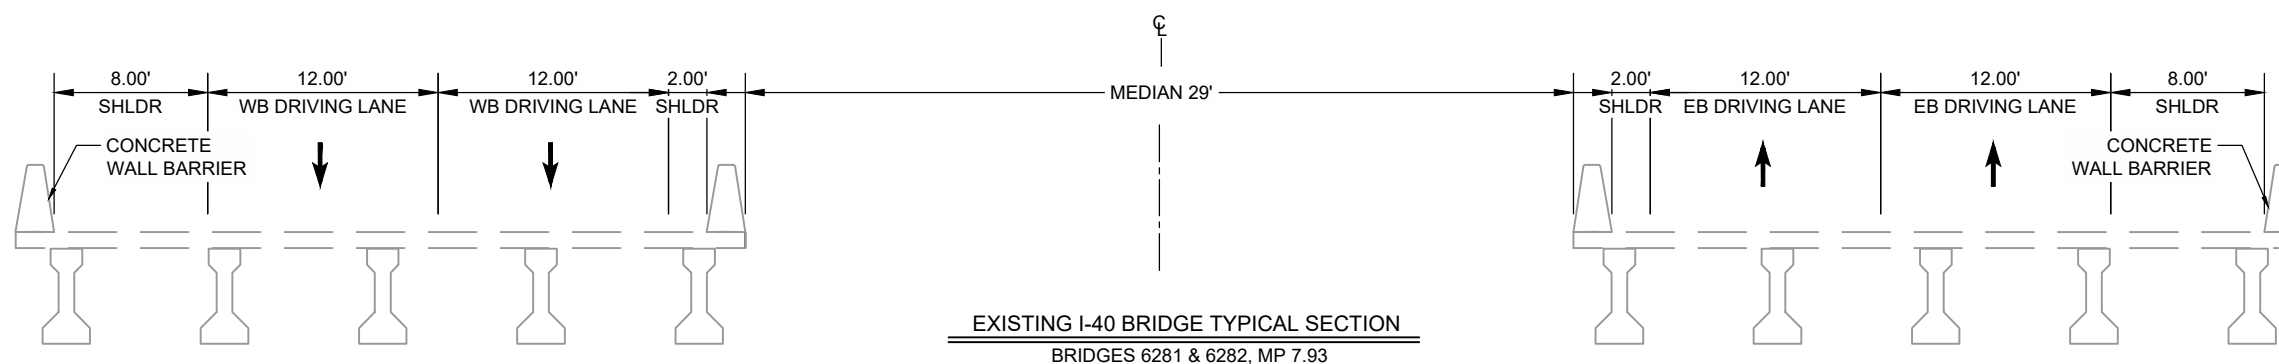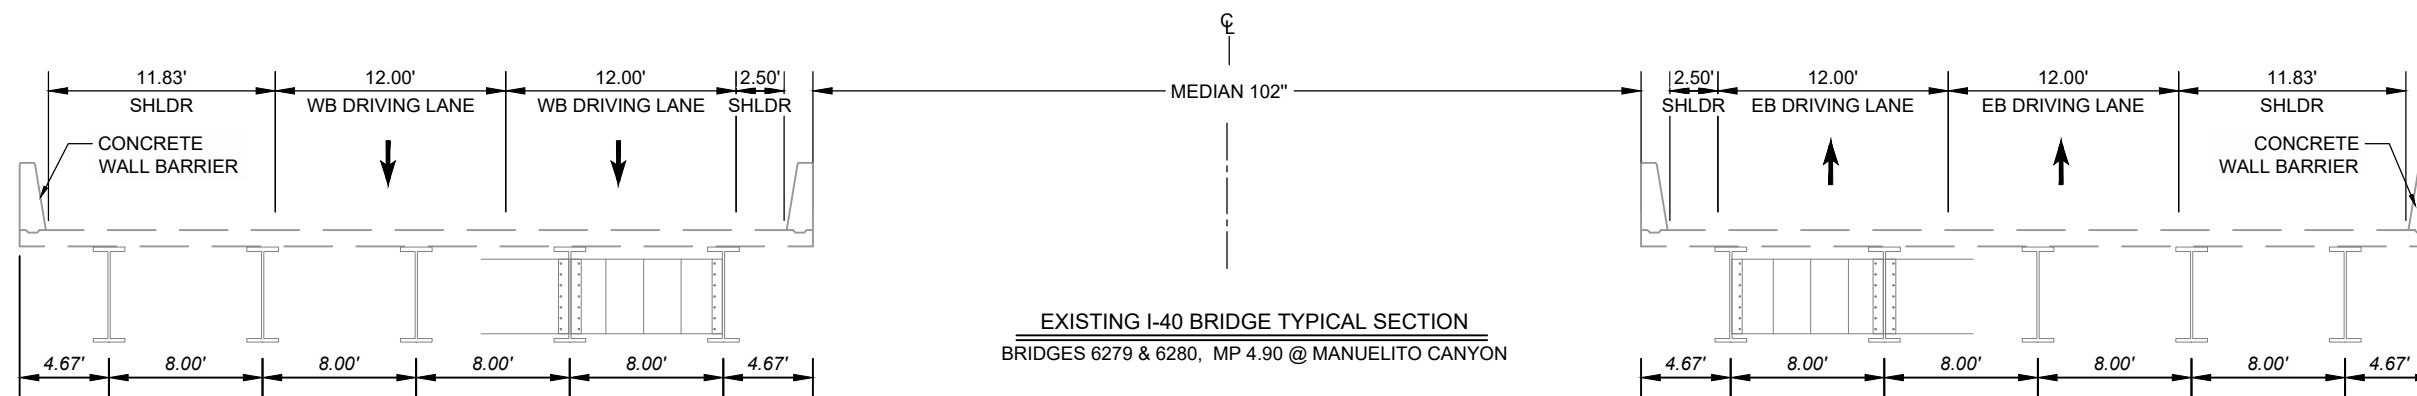


| NO. | DESCRIPTION | DATE | BY |
|-----|-------------|------|----|
| 4   |             |      |    |
| 3   |             |      |    |
| 2   |             |      |    |
| 1   |             |      |    |


CN 6101580  
PHASE B STUDY  
I-40 TYPICAL SECTIONS

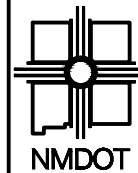

NEW MEXICO DEPARTMENT OF TRANSPORTATION

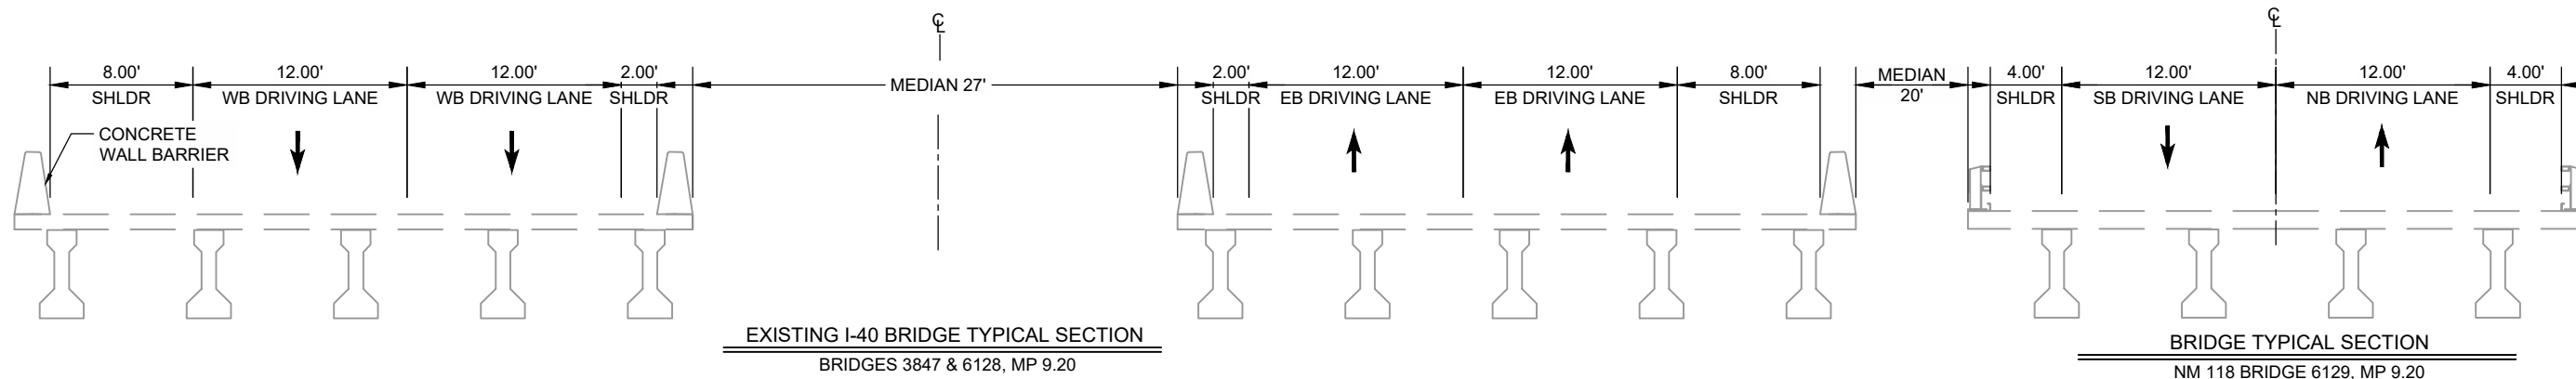

BRIDGE TYPICAL SECTION  
NM 118 BRIDGE 6129, MP 9.20

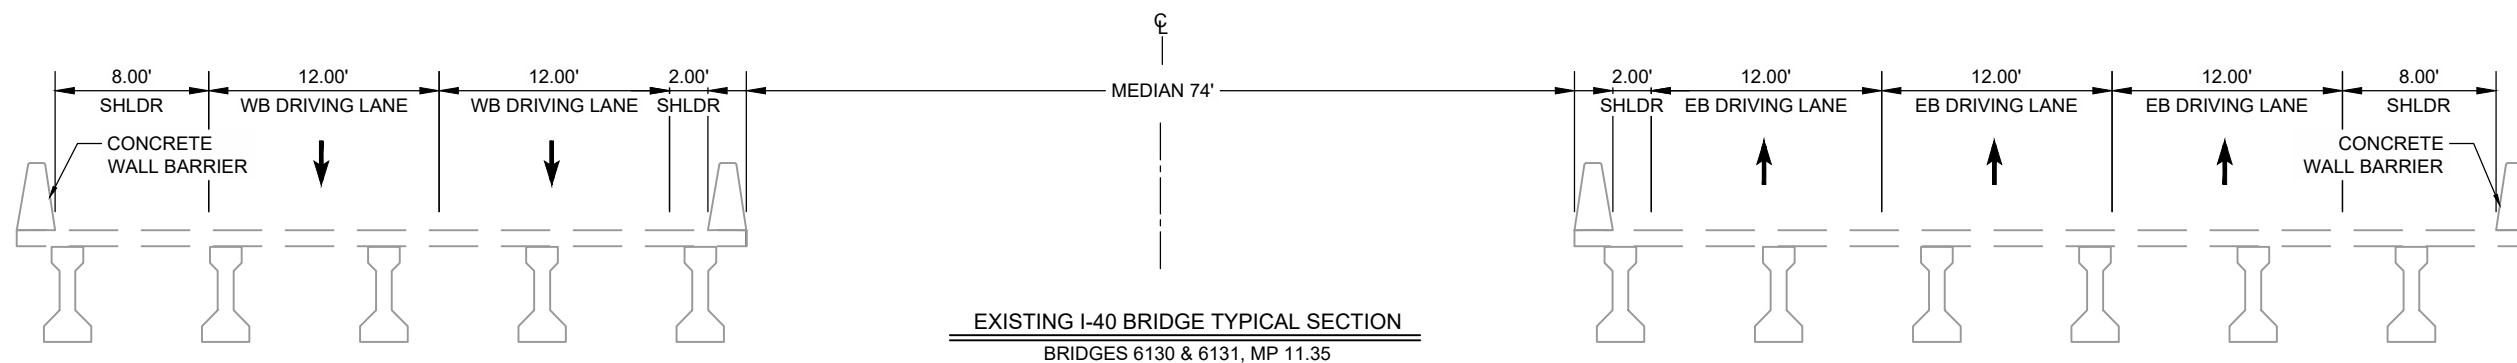


EXISTING I-40 BRIDGE TYPICAL SECTION  
BRIDGES 6130 & 6131, MP 11.35



| NO. | DESCRIPTION | DATE | BY |
|-----|-------------|------|----|
| 4   |             |      |    |
| 3   |             |      |    |
| 2   |             |      |    |
| 1   |             |      |    |
| NO. |             |      |    |




CN 6101580  
PHASE B STUDY  
I-40 TYPICAL SECTIONS



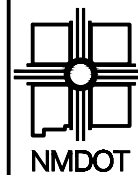

NEW MEXICO DEPARTMENT OF TRANSPORTATION





| NO. | DESCRIPTION | DATE | BY |
|-----|-------------|------|----|
| 4   |             |      |    |
| 3   |             |      |    |
| 2   |             |      |    |
| 1   |             |      |    |
| NO. |             |      |    |

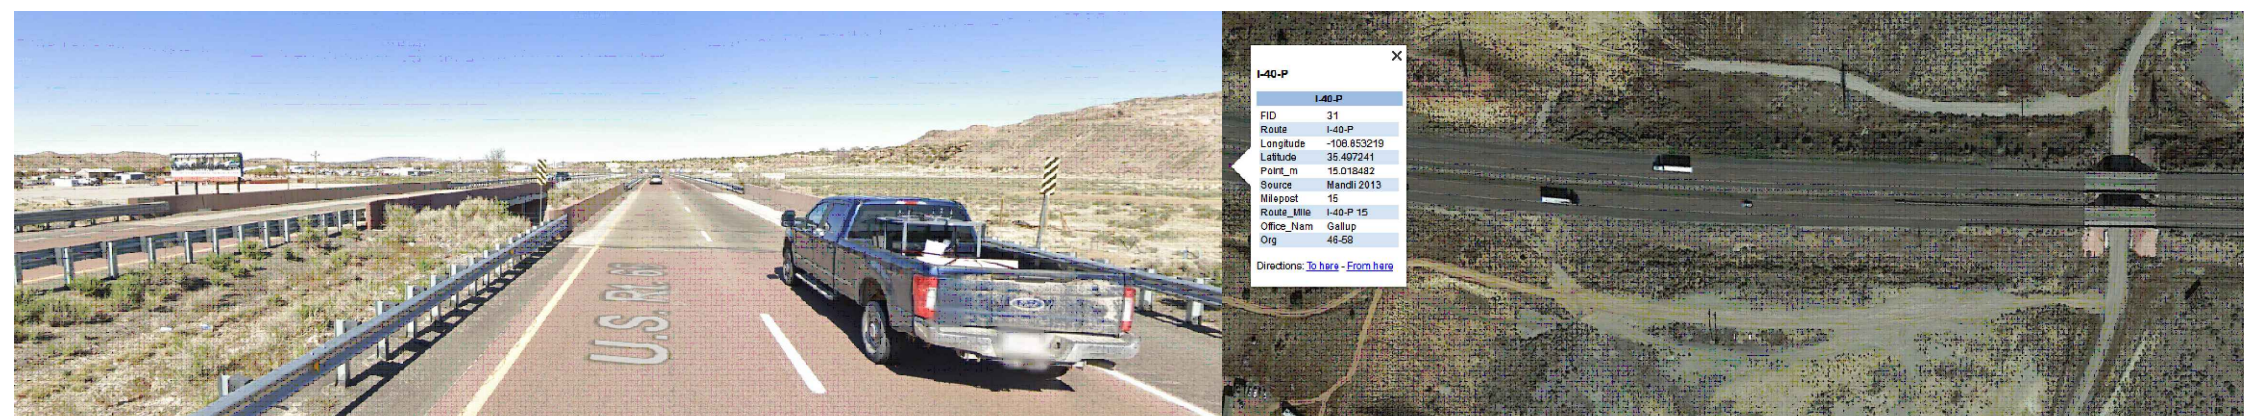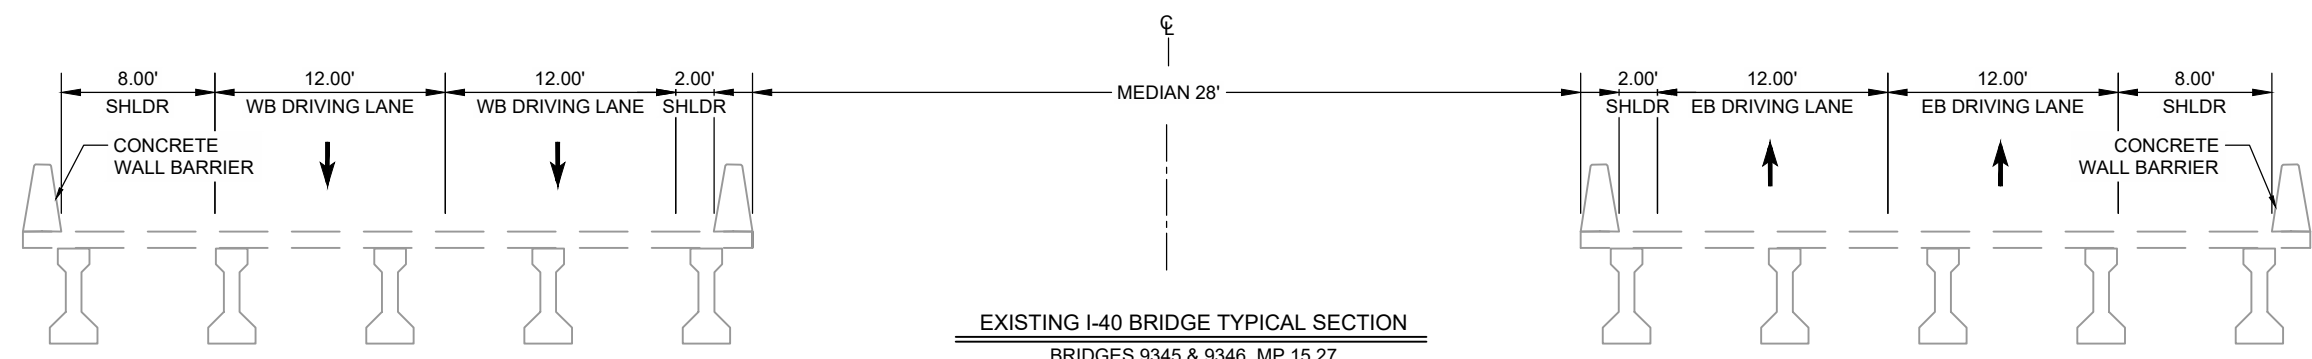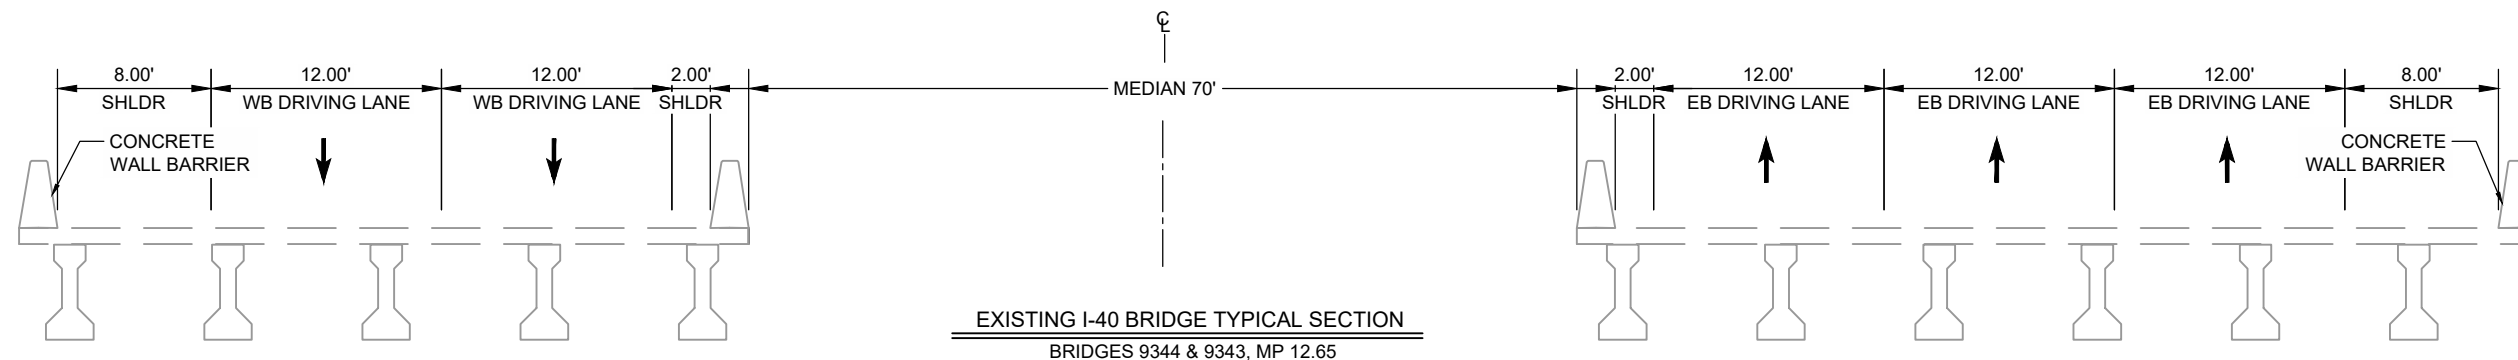

CN 6101580  
PHASE B STUDY  
I-40 TYPICAL SECTIONS



NEW MEXICO DEPARTMENT OF TRANSPORTATION

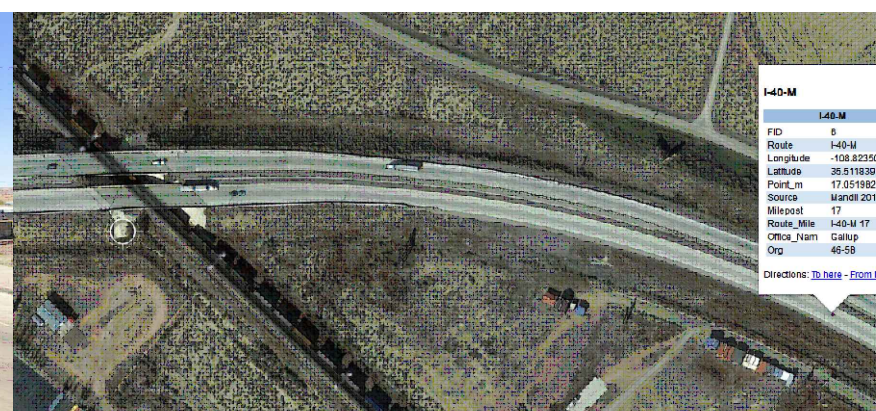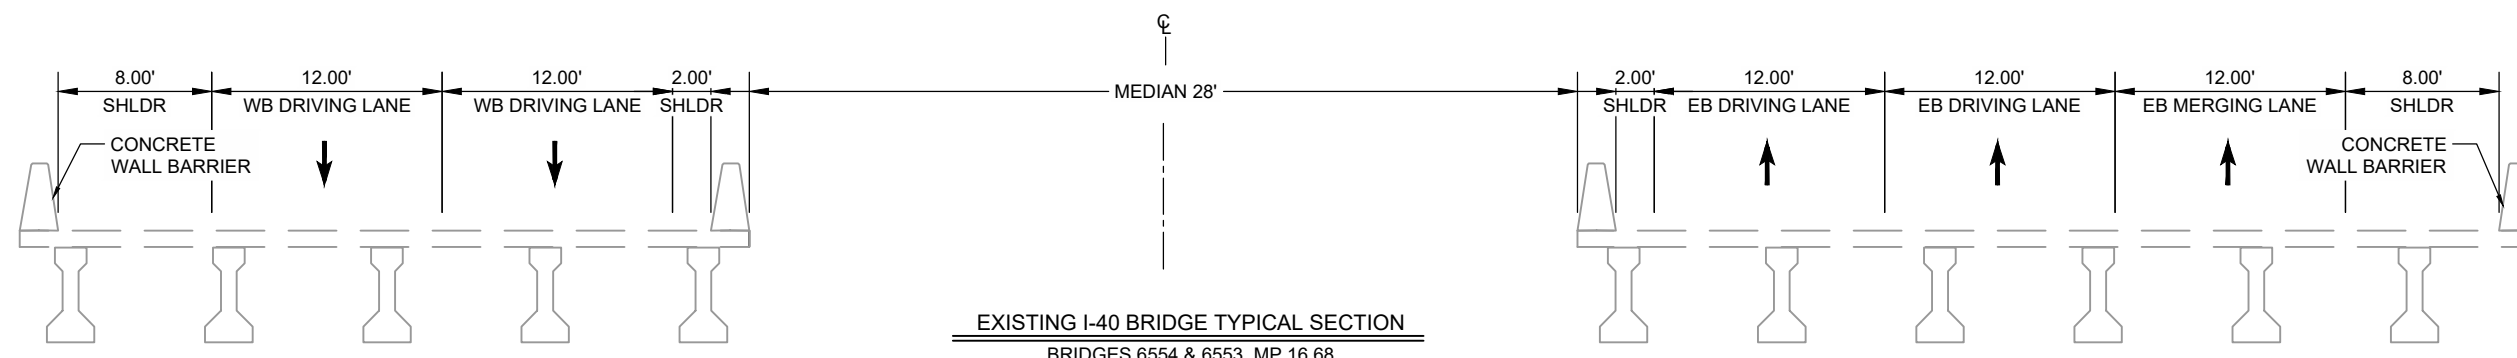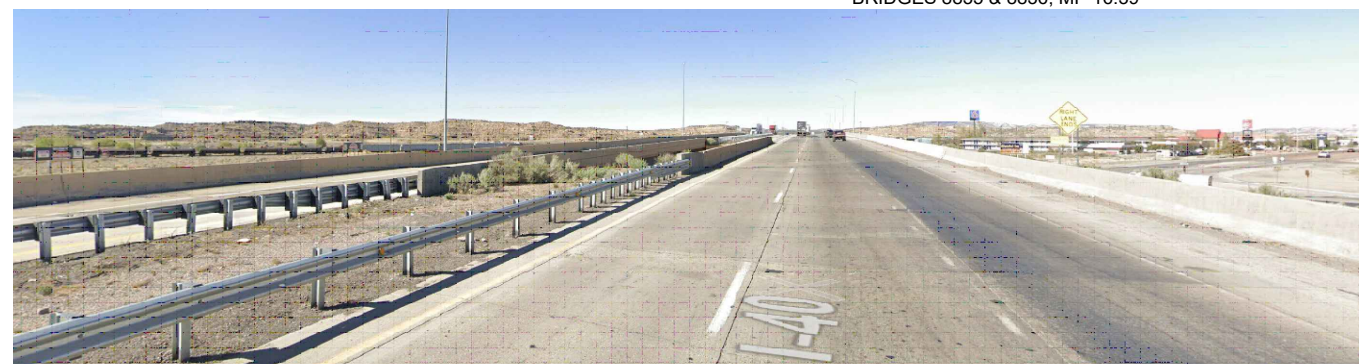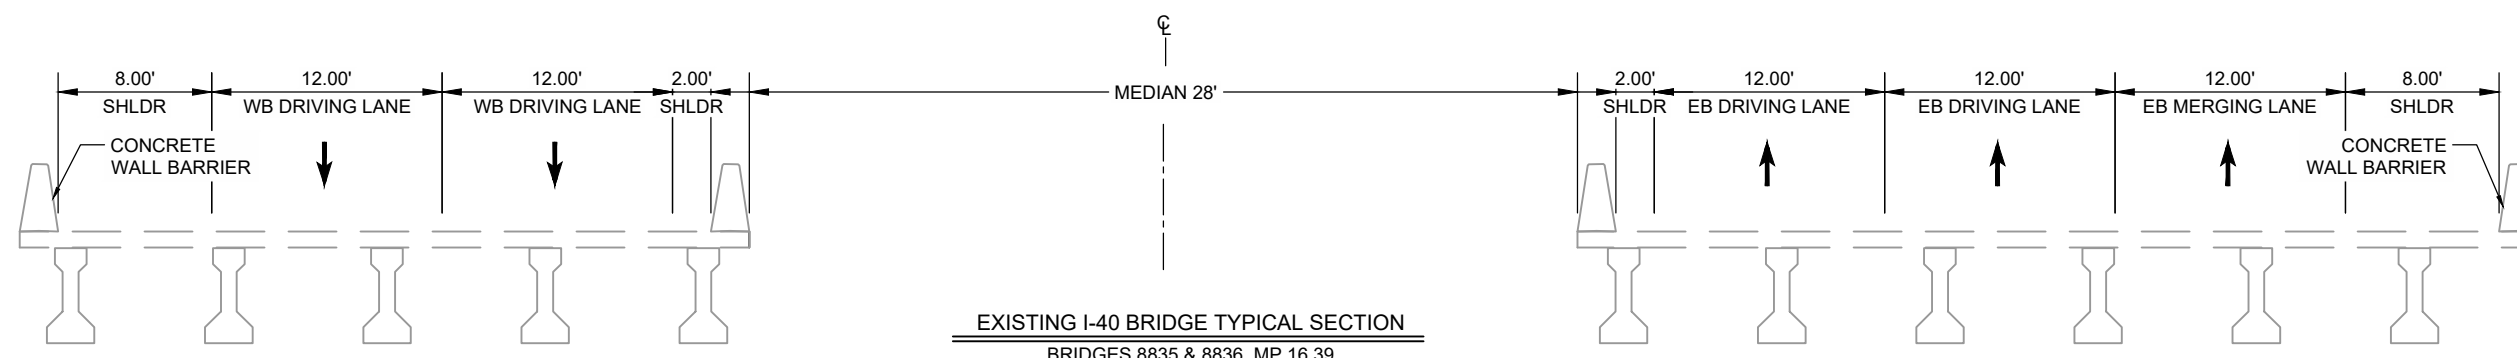

| NO. | DESCRIPTION | DATE | BY |
|-----|-------------|------|----|
| 4   |             |      |    |
| 3   |             |      |    |
| 2   |             |      |    |
| 1   |             |      |    |


CN 6101580  
PHASE B STUDY  
I-40 TYPICAL SECTIONS




NEW MEXICO DEPARTMENT OF TRANSPORTATION

| NO. | DESCRIPTION | DATE | BY |
|-----|-------------|------|----|
| 4   |             |      |    |
| 3   |             |      |    |
| 2   |             |      |    |
| 1   |             |      |    |
| NO. |             |      |    |

CN 6101580  
PHASE B STUDY  
I-40 TYPICAL SECTIONS

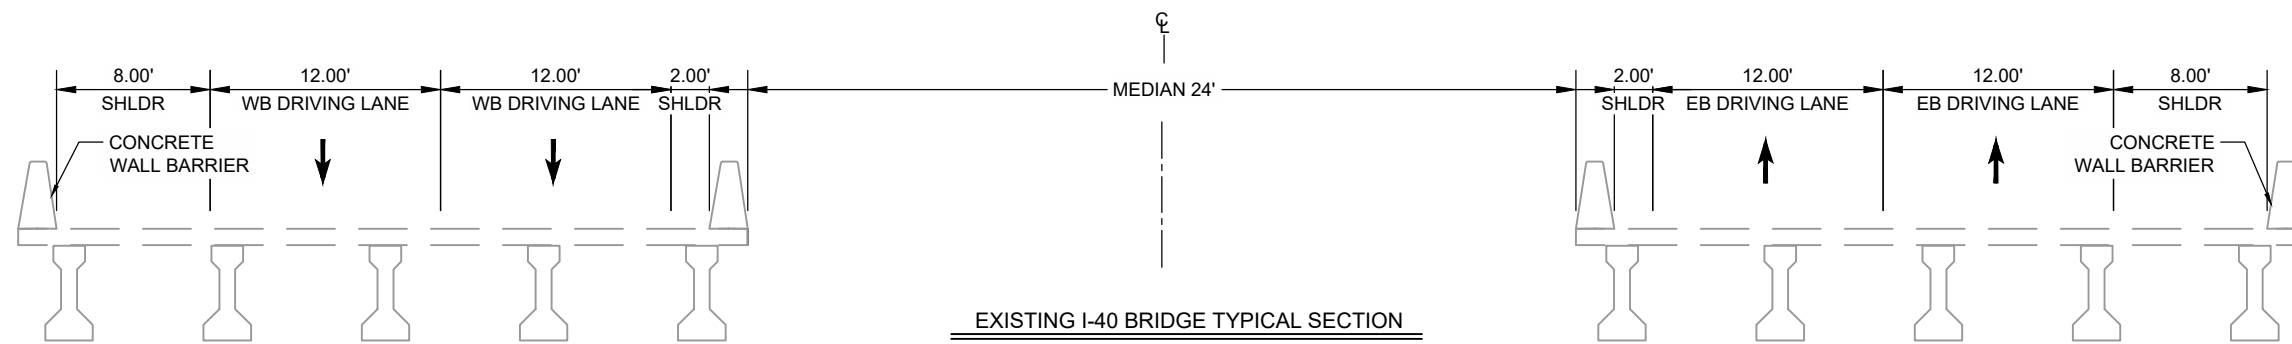

EXISTING I-40 BRIDGE TYPICAL SECTION  
BRIDGES 8852 & 8853, MP 17.59

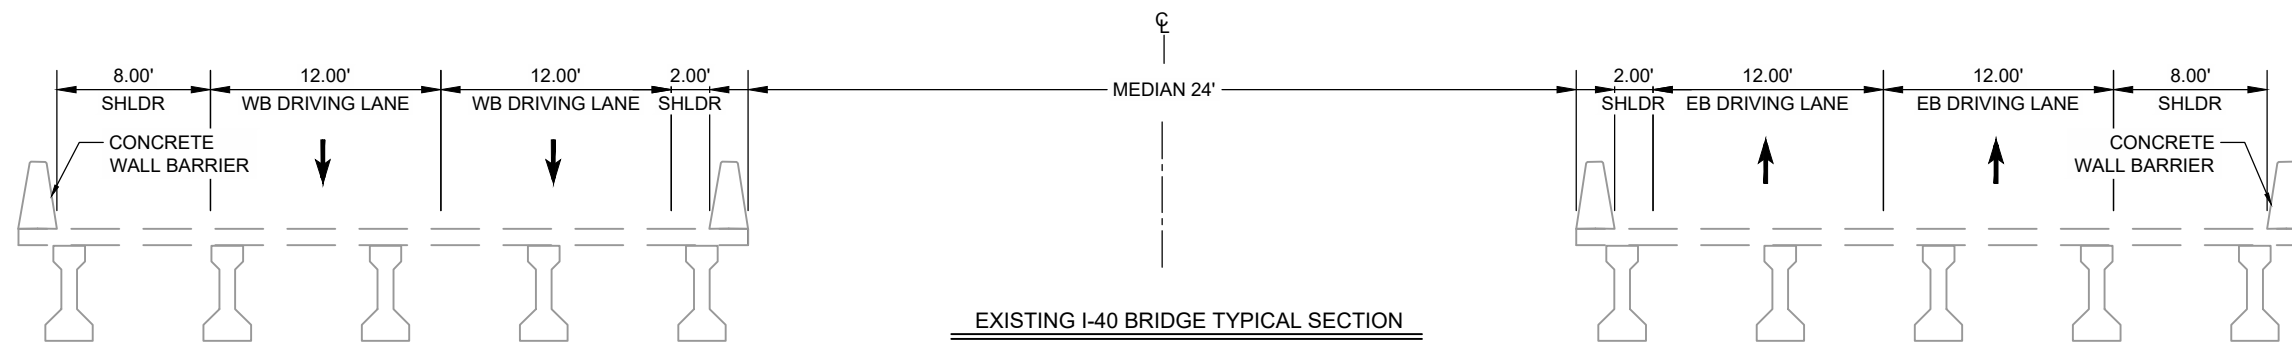


EXISTING I-40 BRIDGE TYPICAL SECTION  
BRIDGES 8845 & 8846, MP 17.82 @ RIO PUERCO







NEW MEXICO DEPARTMENT OF TRANSPORTATION

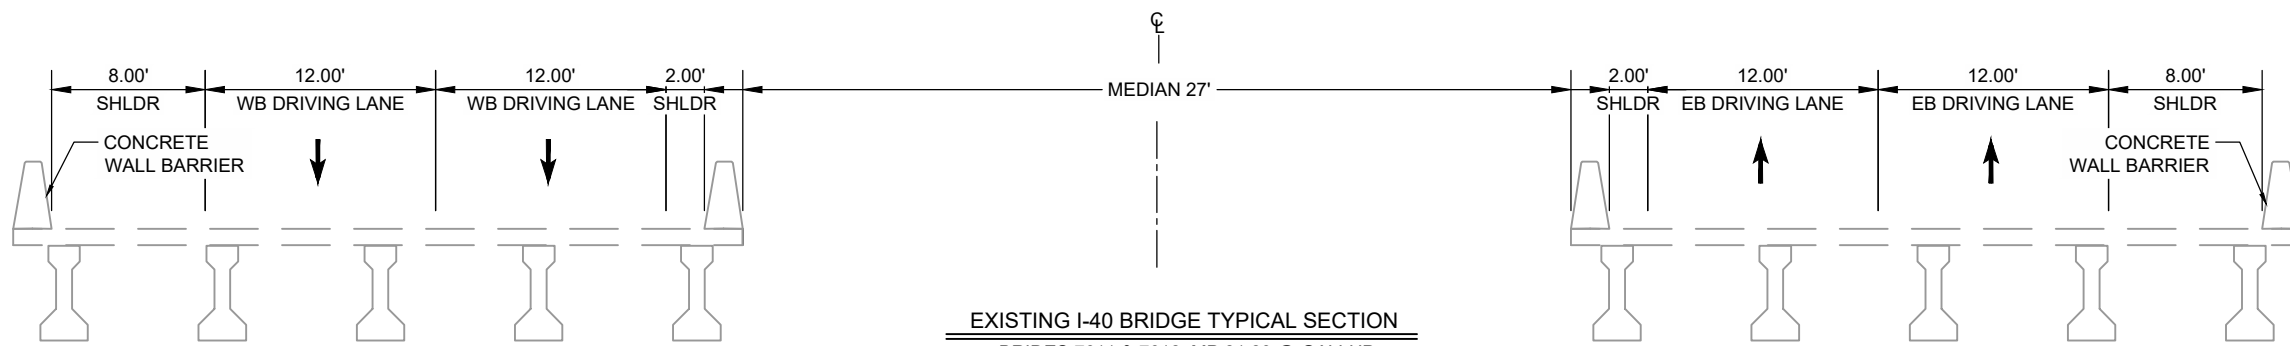

EXISTING I-40 BRIDGE TYPICAL SECTION  
BRIDES 7611 & 7612, MP 21.28 @ GALLUP

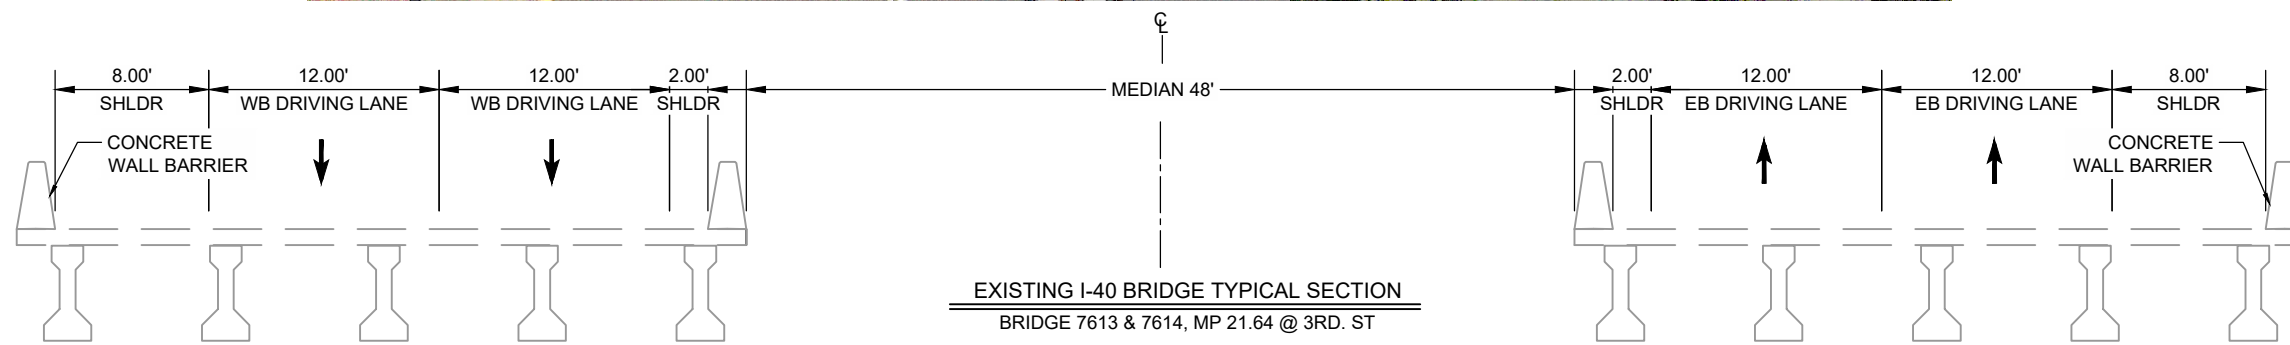

EXISTING I-40 BRIDGE TYPICAL SECTION  
BRIDGE 7613 & 7614, MP 21.64 @ 3RD. ST

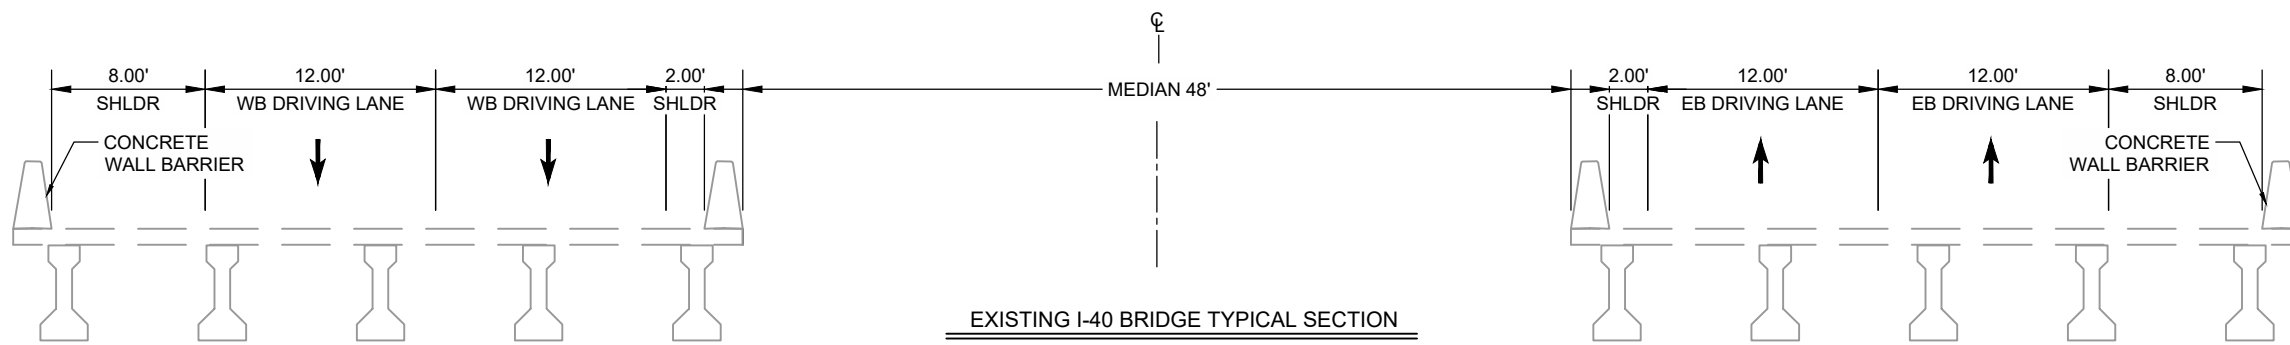


EXISTING I-40 BRIDGE TYPICAL SECTION  
BRIDGE 7616 & 7615, MP 21.74 @ 2ND. ST.






| NO. | DESCRIPTION | DATE | BY |
|-----|-------------|------|----|
| 4   |             |      |    |
| 3   |             |      |    |
| 2   |             |      |    |
| 1   |             |      |    |
| NO. |             |      |    |

CN 6101580  
PHASE B STUDY  
I-40 TYPICAL SECTIONS

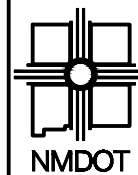

NEW MEXICO DEPARTMENT OF TRANSPORTATION

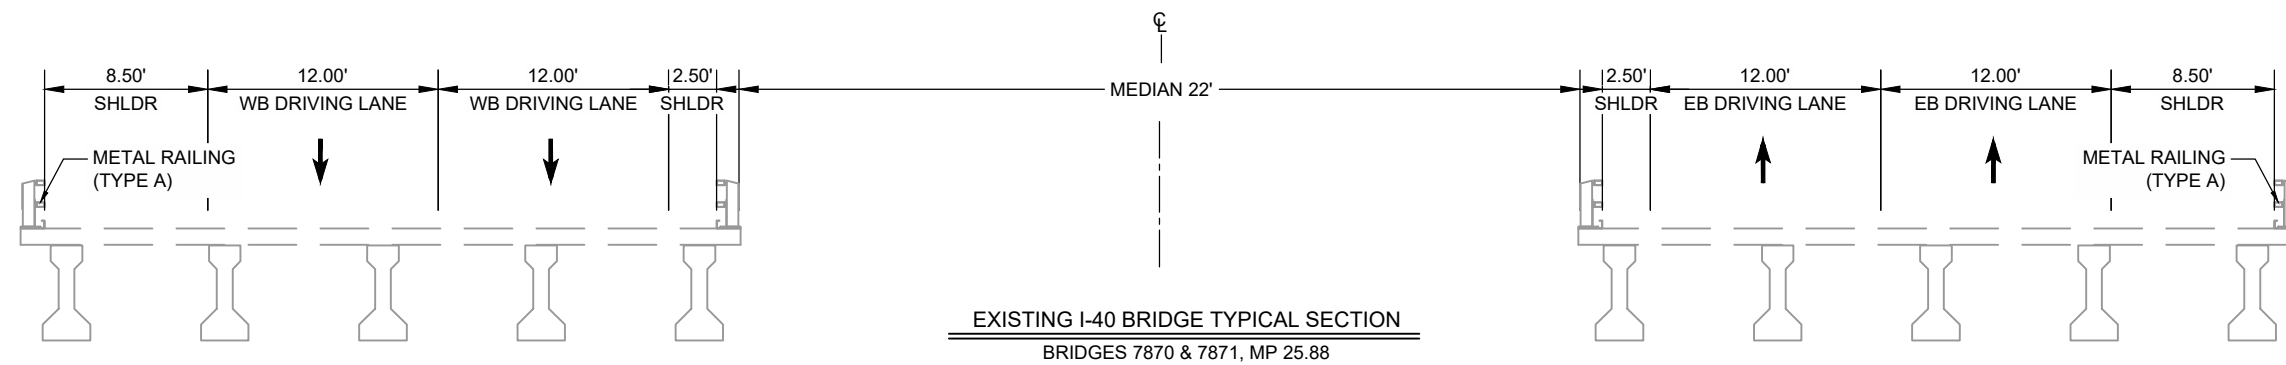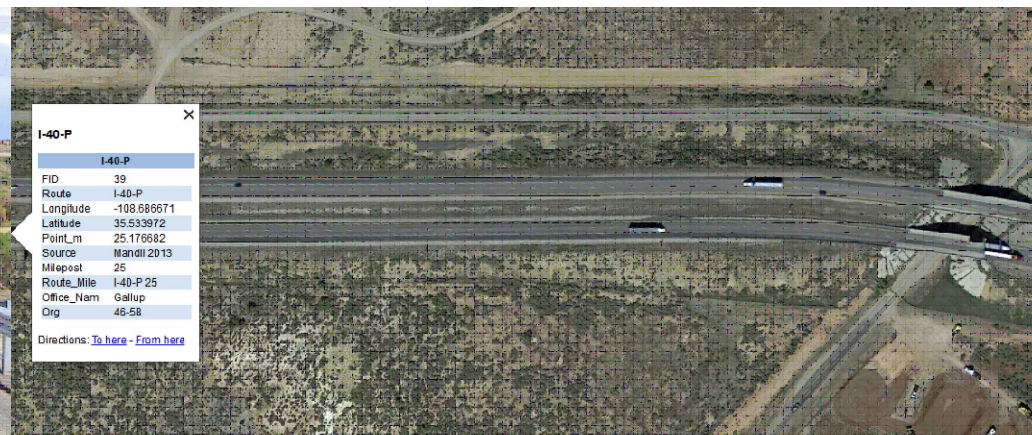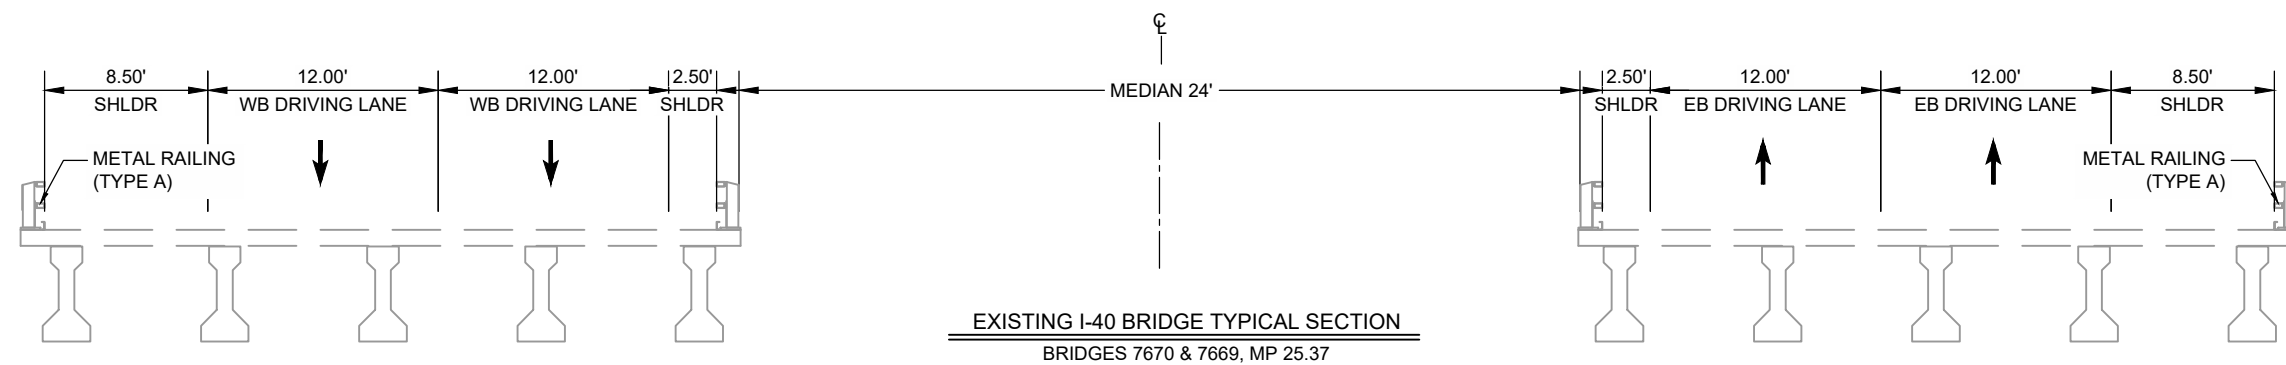

| NO. | DESCRIPTION | DATE | BY |
|-----|-------------|------|----|
| 4   |             |      |    |
| 3   |             |      |    |
| 2   |             |      |    |
| 1   |             |      |    |



CN 6101580  
PHASE B STUDY  
I-40 TYPICAL SECTIONS



NEW MEXICO DEPARTMENT OF TRANSPORTATION

| NO. | DESCRIPTION | DATE | BY |
|-----|-------------|------|----|
| 4   |             |      |    |
| 3   |             |      |    |
| 2   |             |      |    |
| 1   |             |      |    |
| NO. |             |      |    |






CN 6101580  
PHASE B STUDY  
I-40 TYPICAL SECTIONS

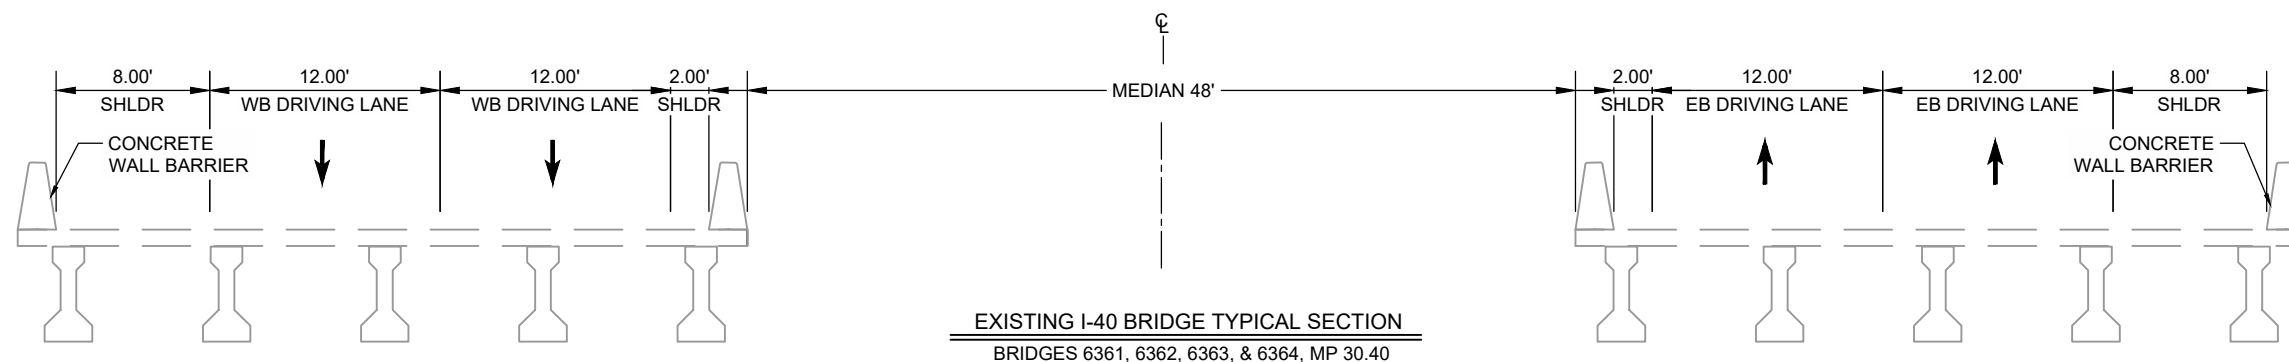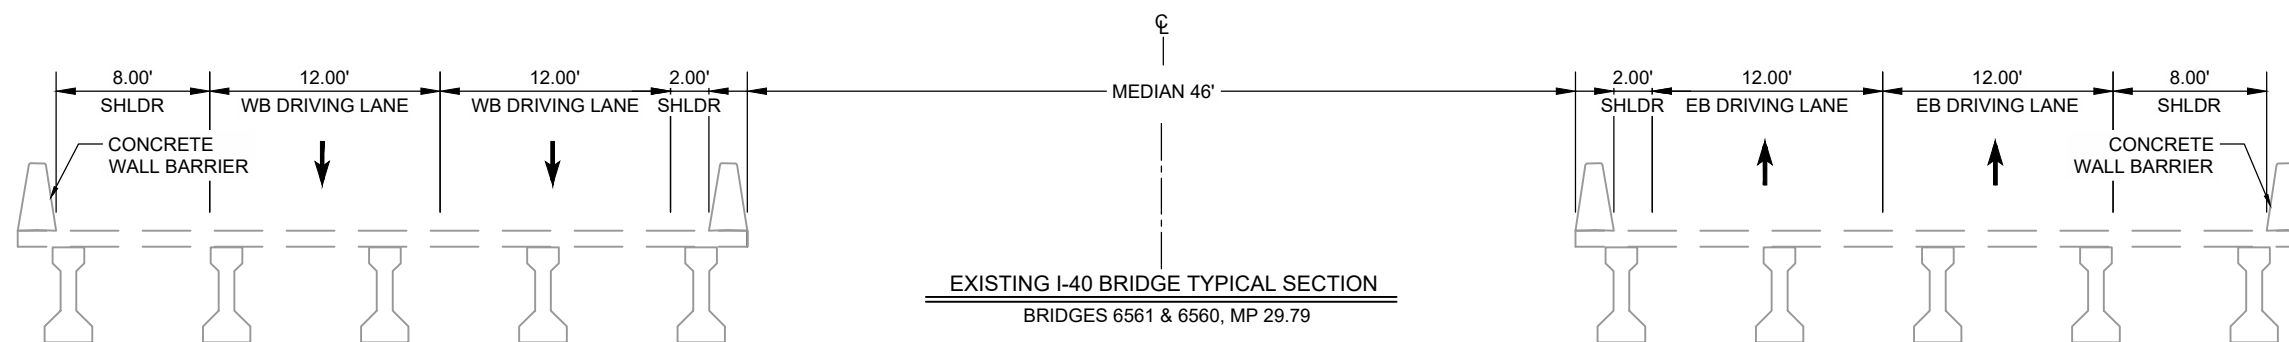




NEW MEXICO DEPARTMENT OF TRANSPORTATION



| NO. | DESCRIPTION | DATE | BY |
|-----|-------------|------|----|
| 4   |             |      |    |
| 3   |             |      |    |
| 2   |             |      |    |
| 1   |             |      |    |
| NO. |             |      |    |

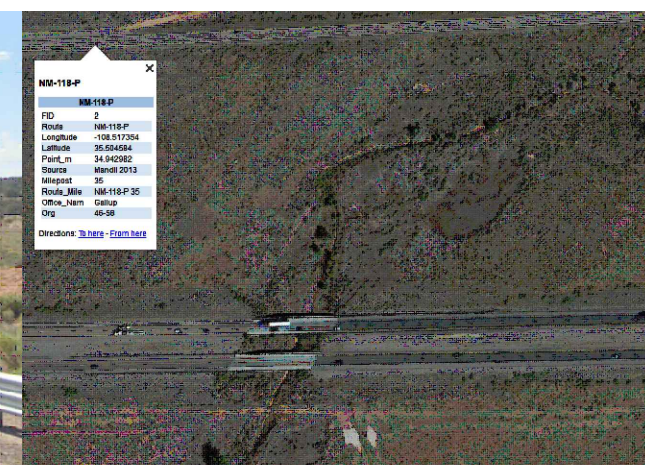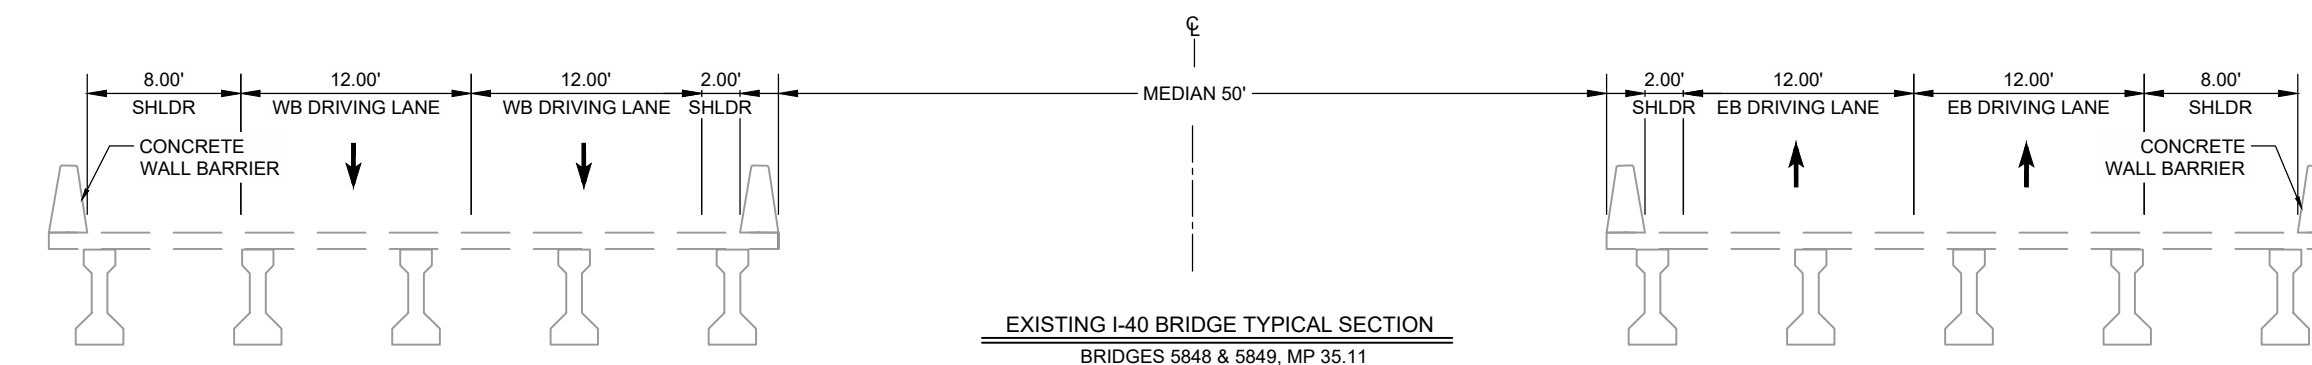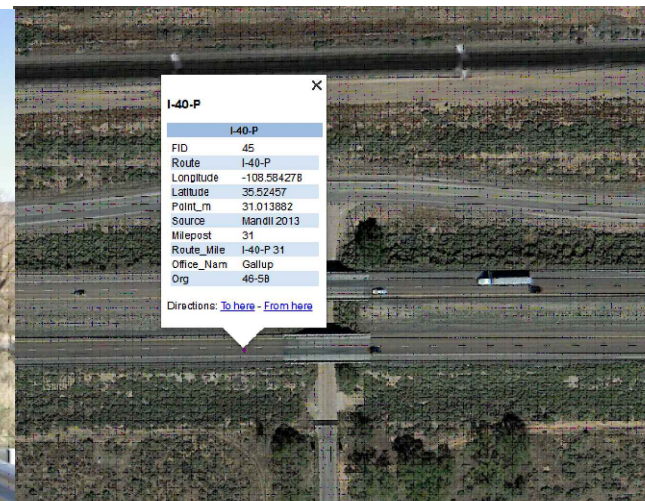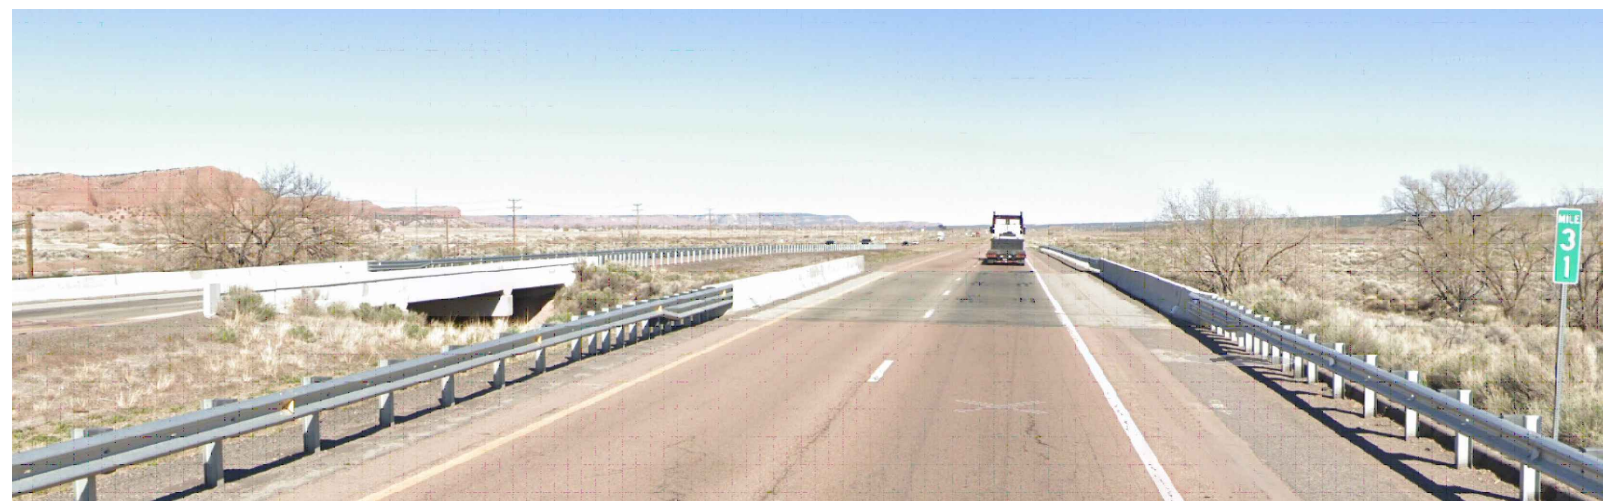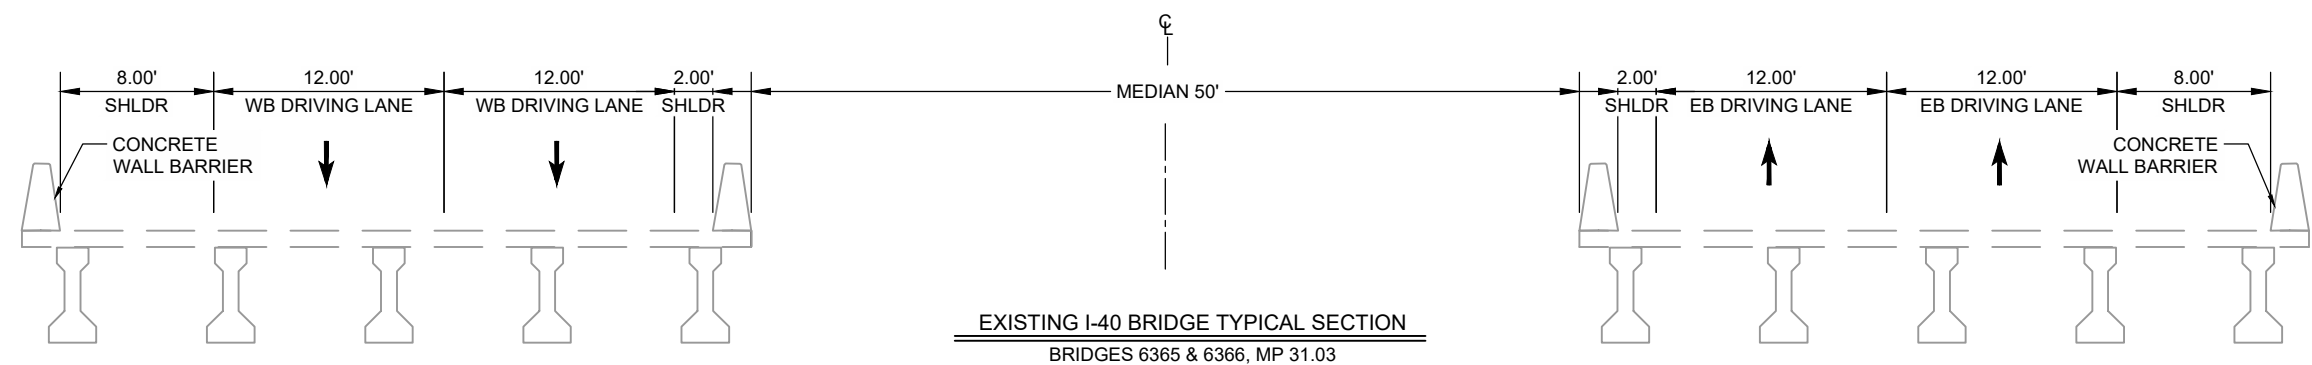

CN 6101580  
PHASE B STUDY  
I-40 TYPICAL SECTIONS

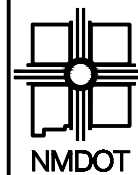



NEW MEXICO DEPARTMENT  
OF TRANSPORTATION

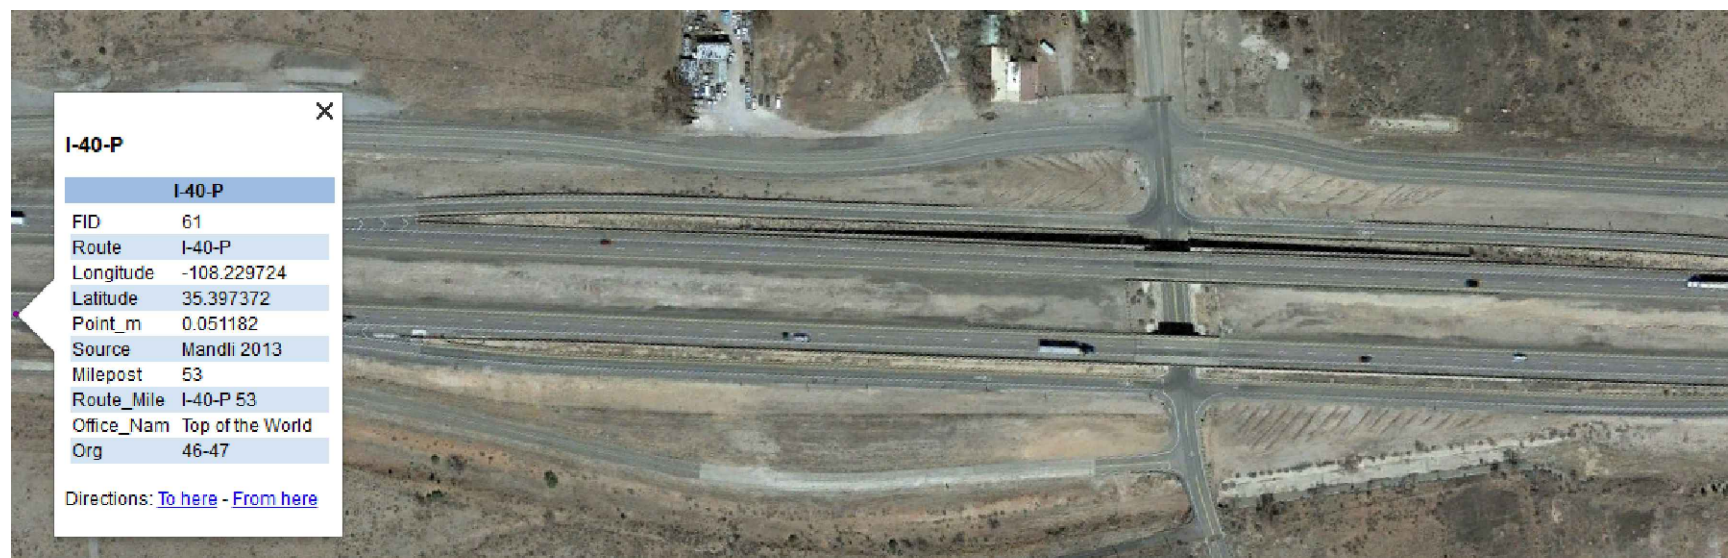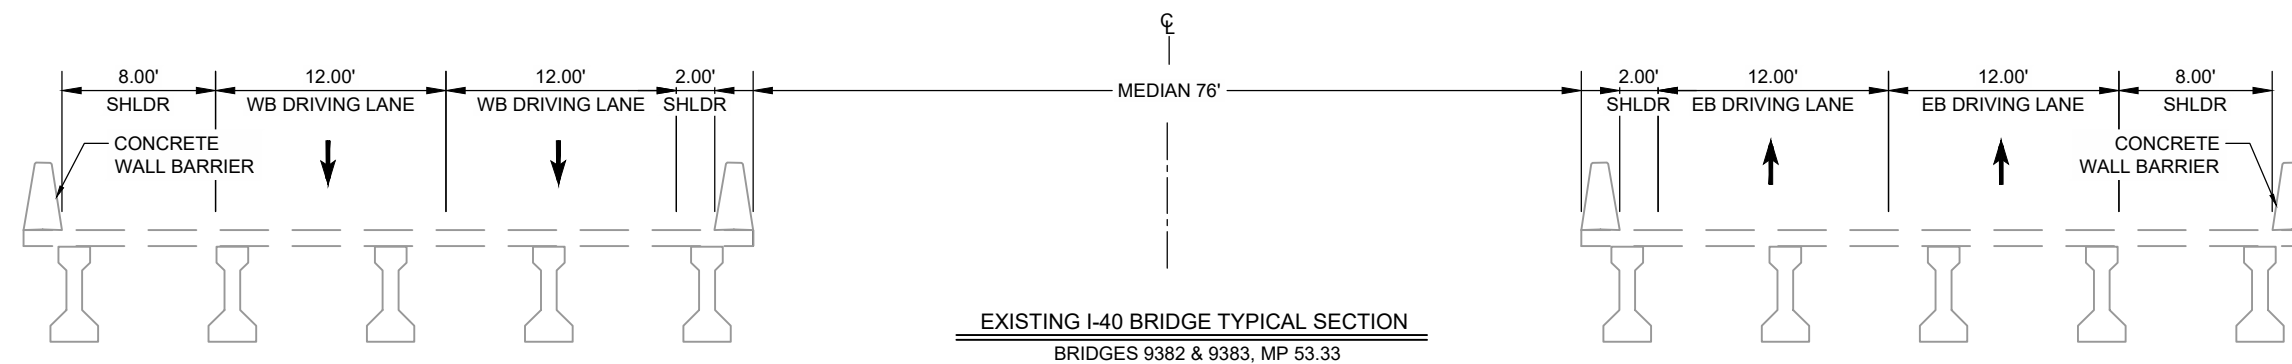

| NO. | DESCRIPTION | DATE | BY |
|-----|-------------|------|----|
| 4   |             |      |    |
| 3   |             |      |    |
| 2   |             |      |    |
| 1   |             |      |    |

CN 6101580  
PHASE B STUDY  
I-40 TYPICAL SECTIONS




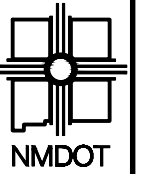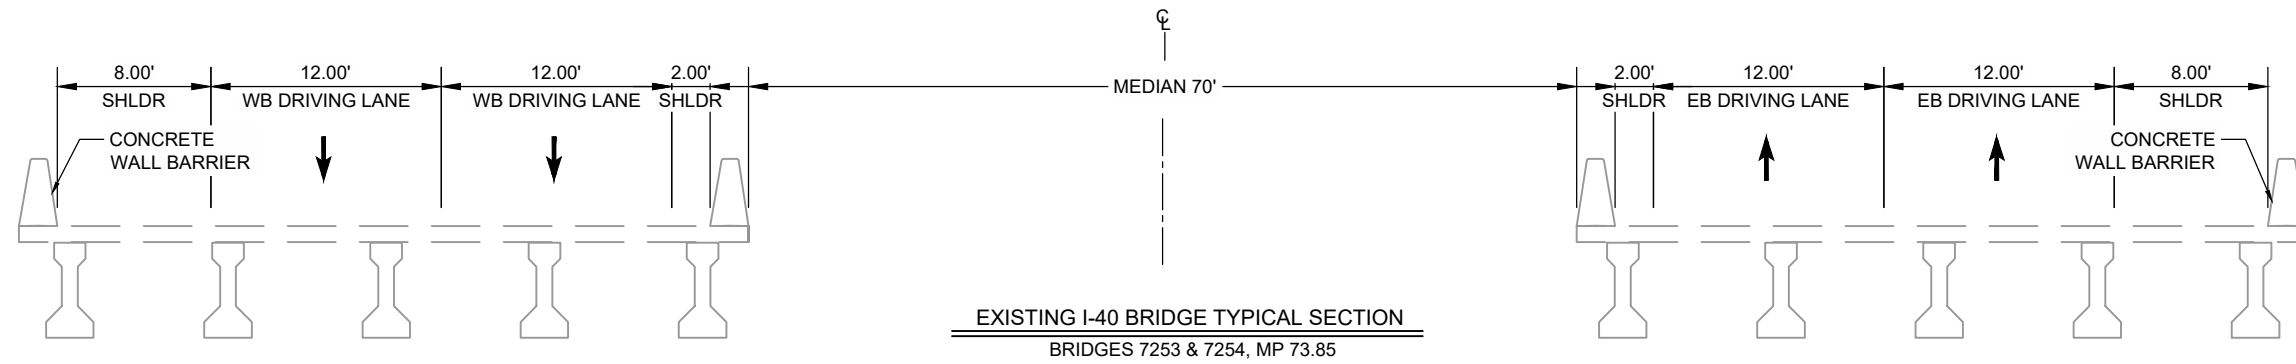




NEW MEXICO DEPARTMENT OF TRANSPORTATION

| NO. | DESCRIPTION | DATE | BY |
|-----|-------------|------|----|
| 4   |             |      |    |
| 3   |             |      |    |
| 2   |             |      |    |
| 1   |             |      |    |

CN 6101580  
PHASE B STUDY  
I-40 TYPICAL SECTIONS

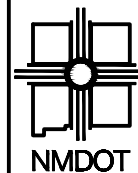


NEW MEXICO DEPARTMENT  
OF TRANSPORTATION

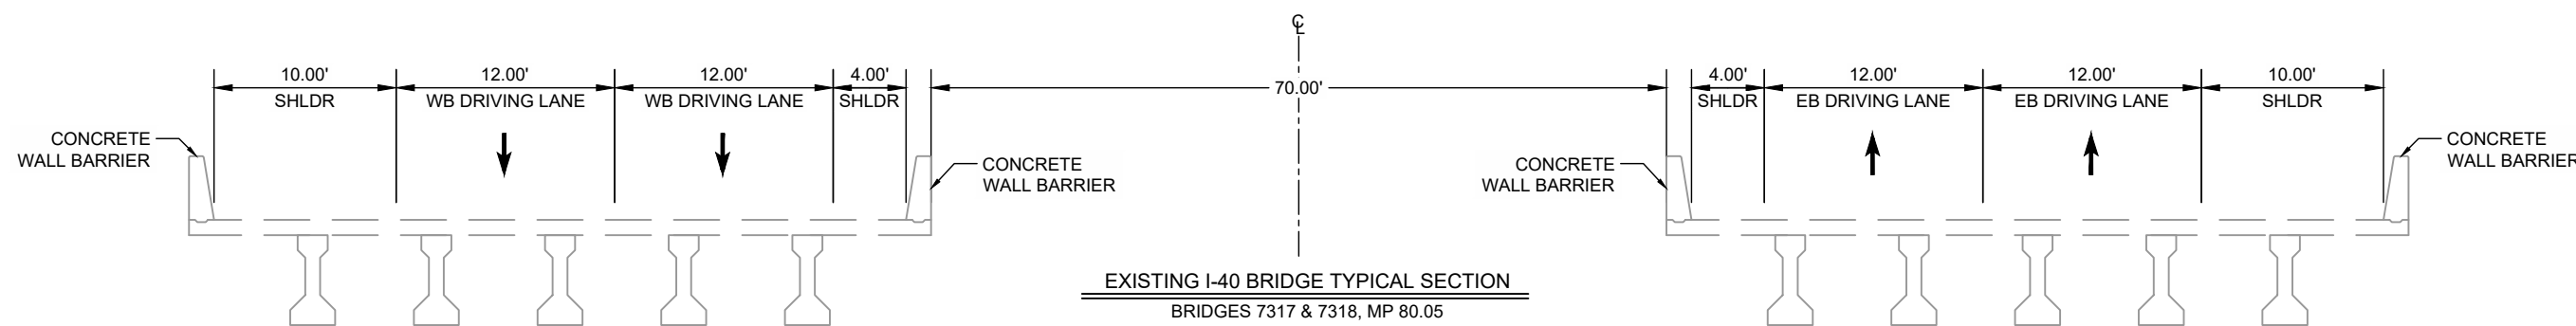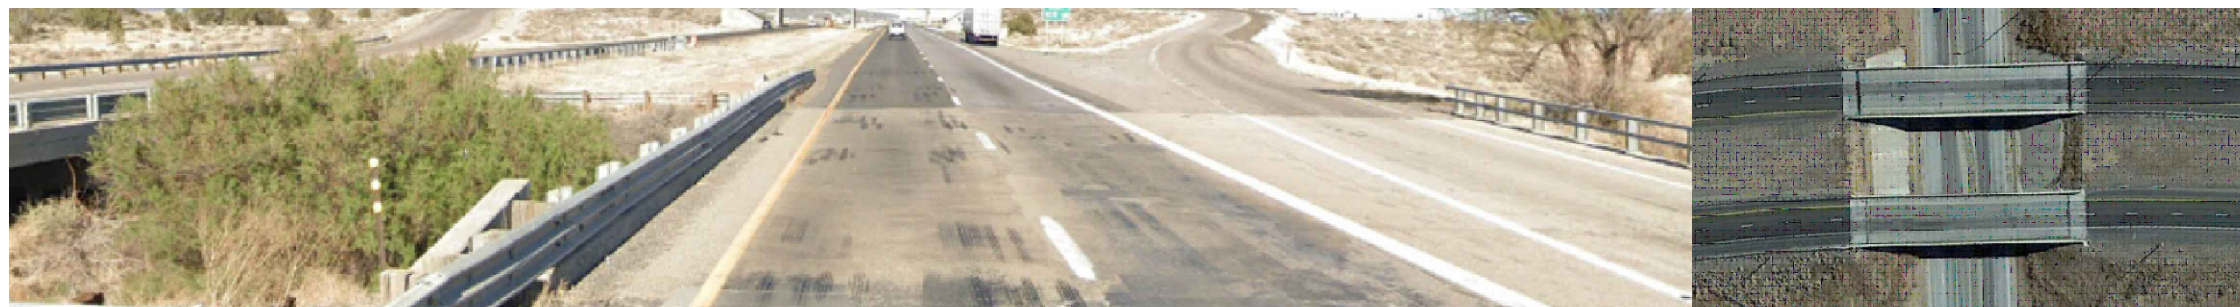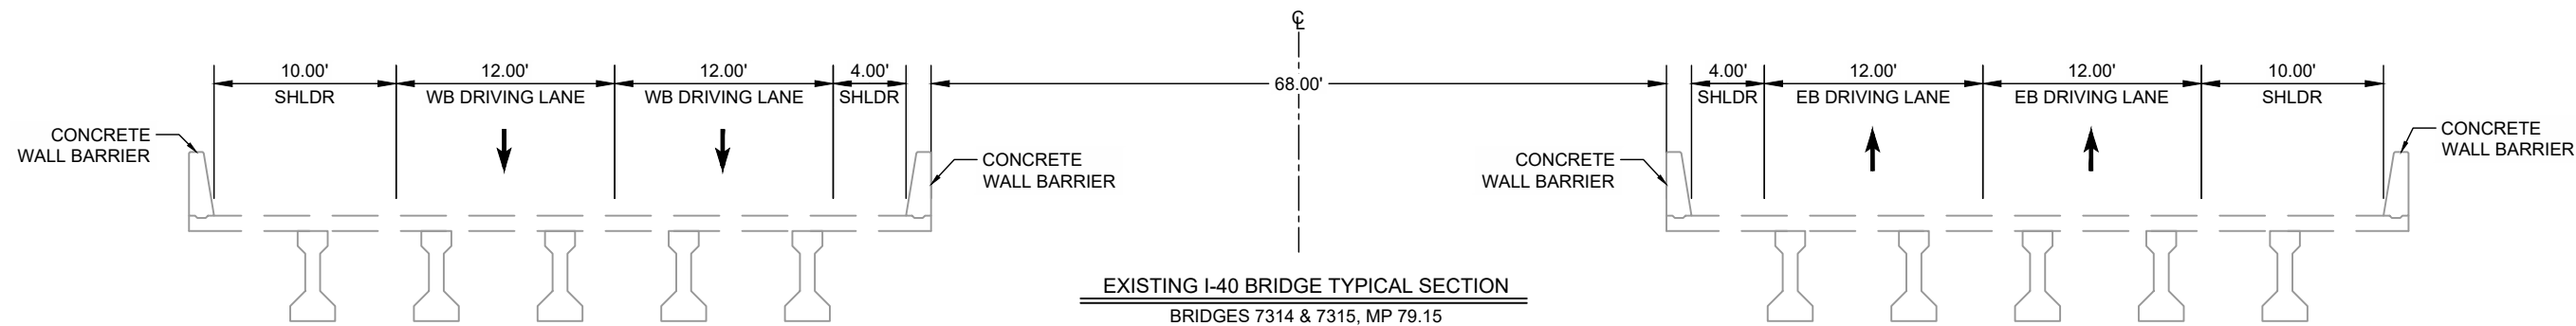



| NO. | DESCRIPTION | DATE | BY |
|-----|-------------|------|----|
| 4   |             |      |    |
| 3   |             |      |    |
| 2   |             |      |    |
| 1   |             |      |    |

4  
3  
2  
1  
NO.

CN 6101580  
PHASE B STUDY  
I-40 TYPICAL SECTIONS

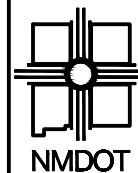


NEW MEXICO DEPARTMENT  
OF TRANSPORTATION



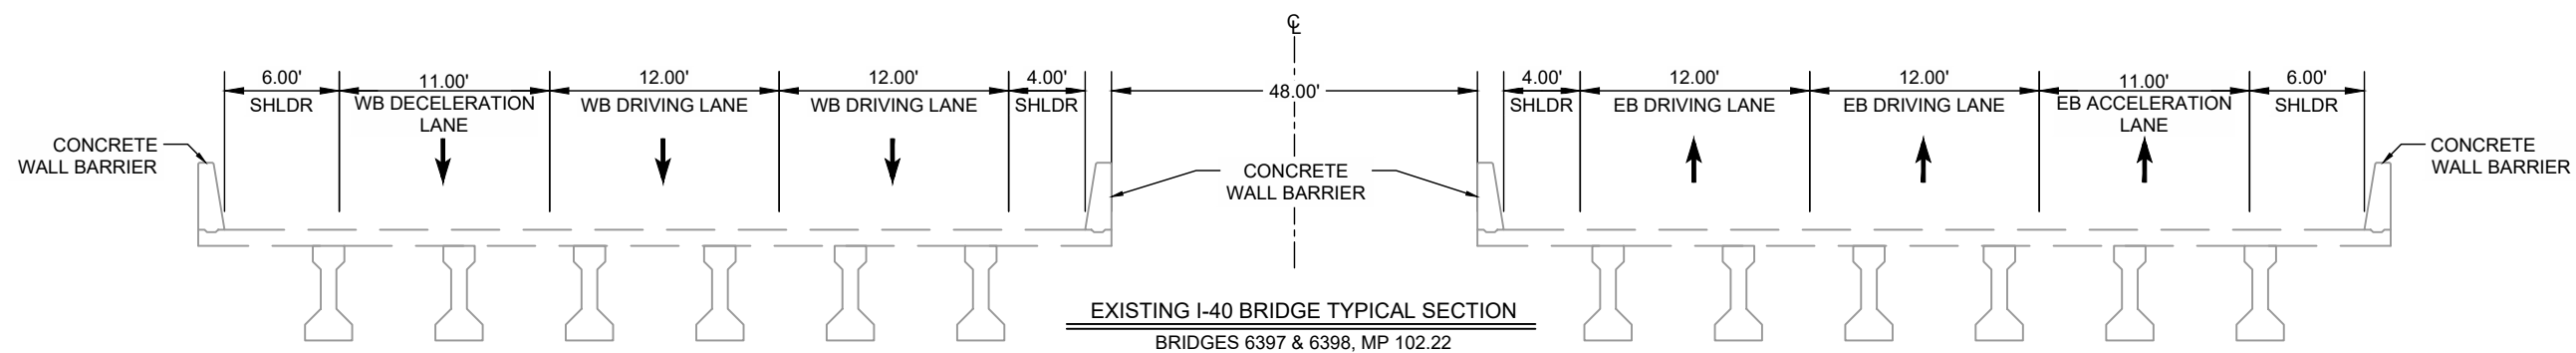
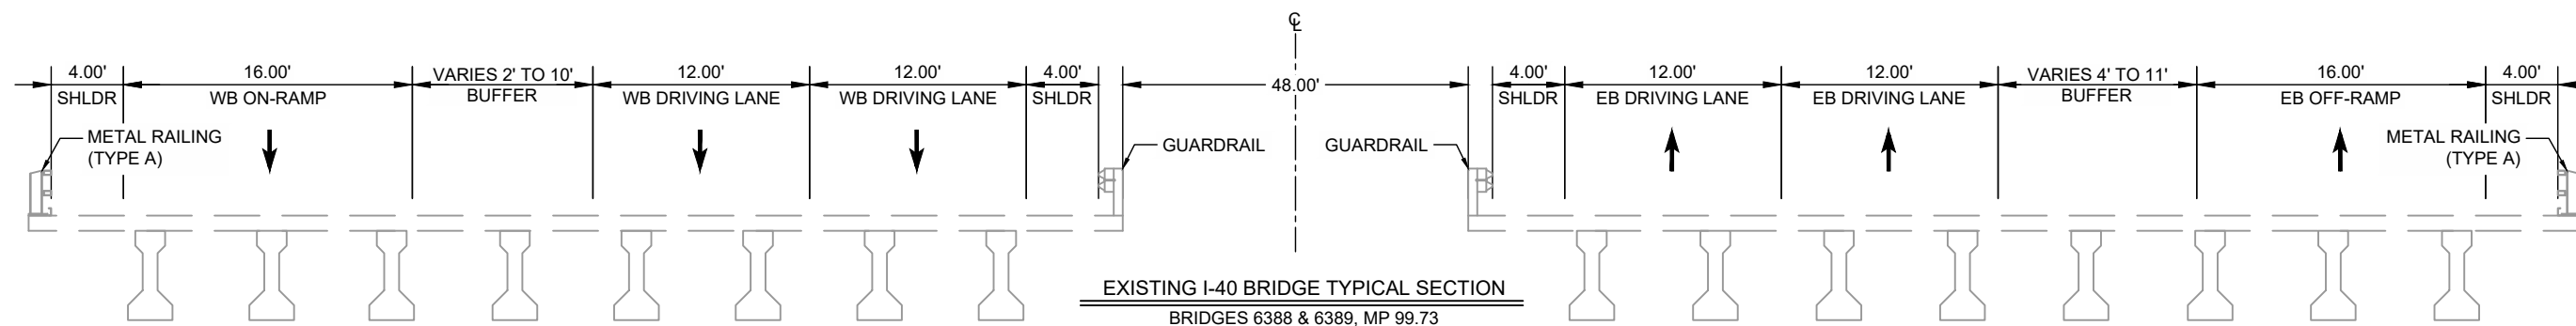


| NO. | DESCRIPTION | DATE | BY |
|-----|-------------|------|----|
| 4   |             |      |    |
| 3   |             |      |    |
| 2   |             |      |    |
| 1   |             |      |    |

CN 6101580  
PHASE B STUDY  
I-40 TYPICAL SECTIONS

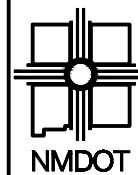


NEW MEXICO DEPARTMENT OF TRANSPORTATION

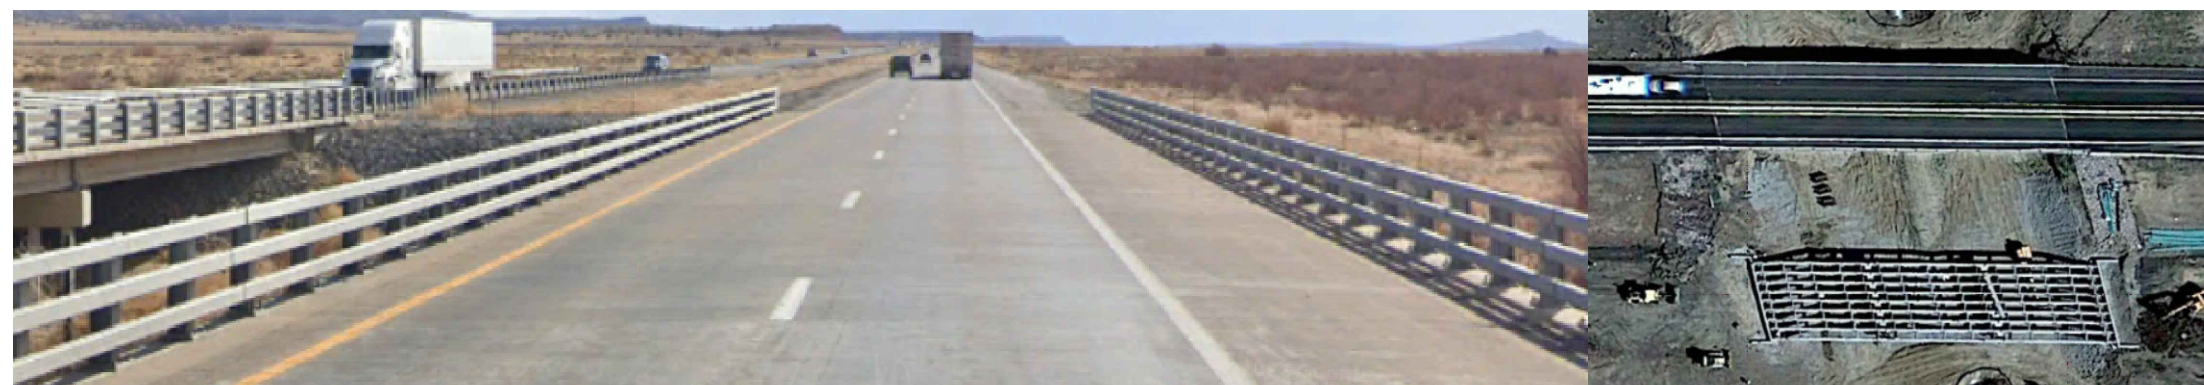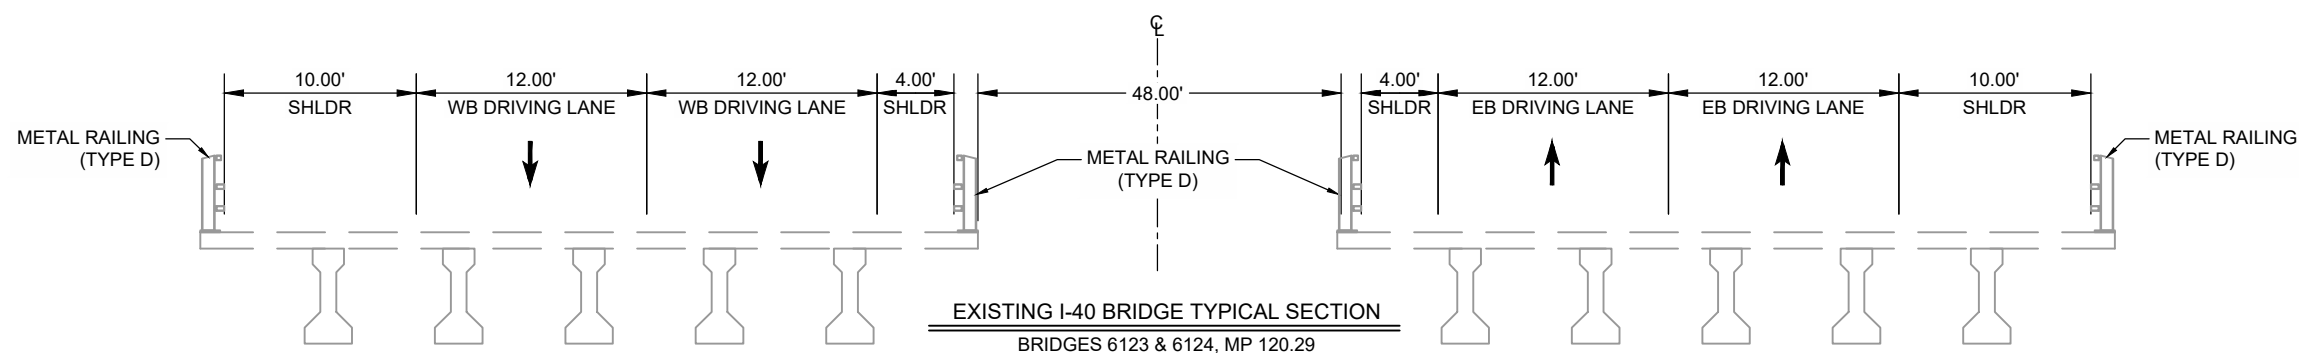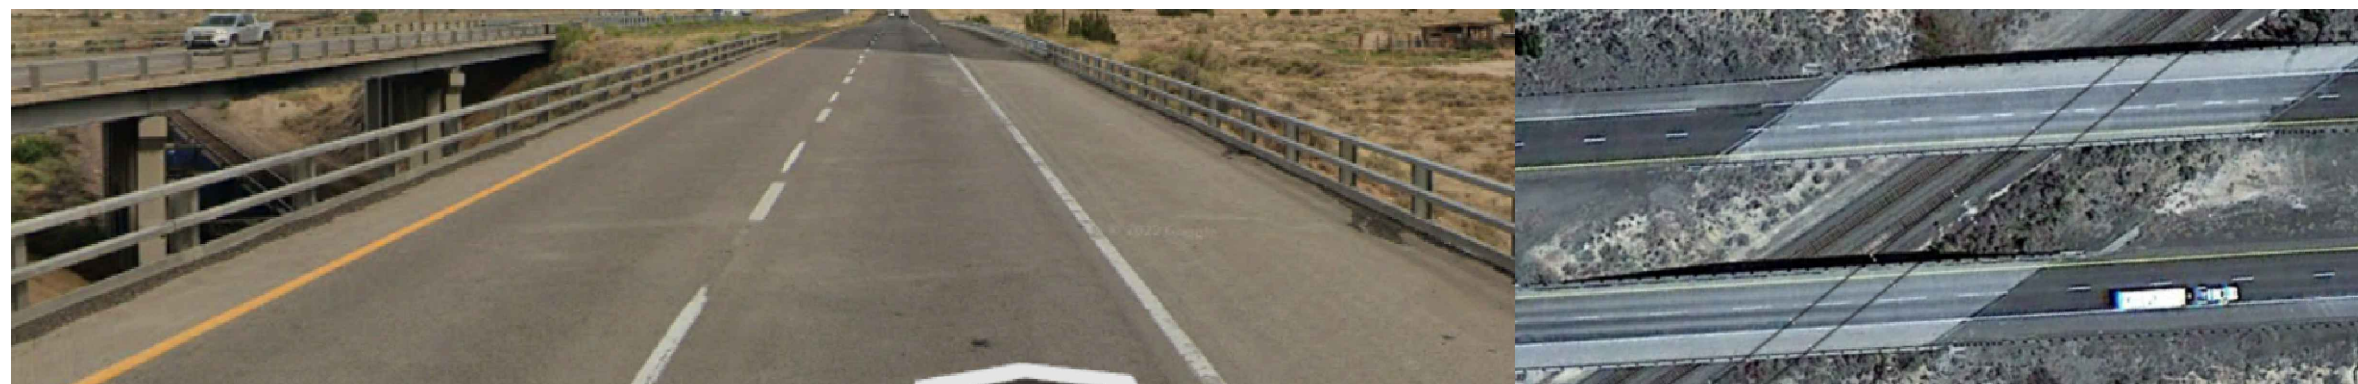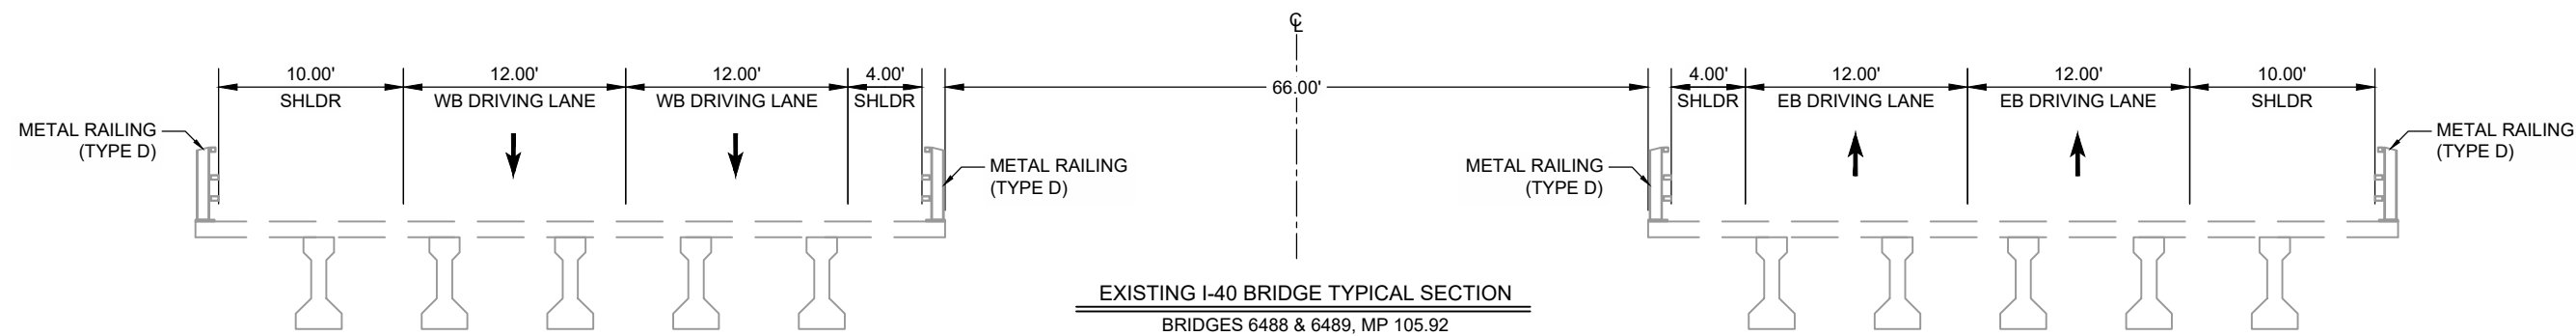


| NO. | DESCRIPTION | DATE | BY |
|-----|-------------|------|----|
| 4   |             |      |    |
| 3   |             |      |    |
| 2   |             |      |    |
| 1   |             |      |    |



CN 6101580  
PHASE B STUDY  
I-40 TYPICAL SECTIONS

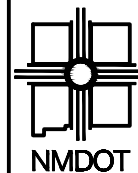


NEW MEXICO DEPARTMENT OF TRANSPORTATION

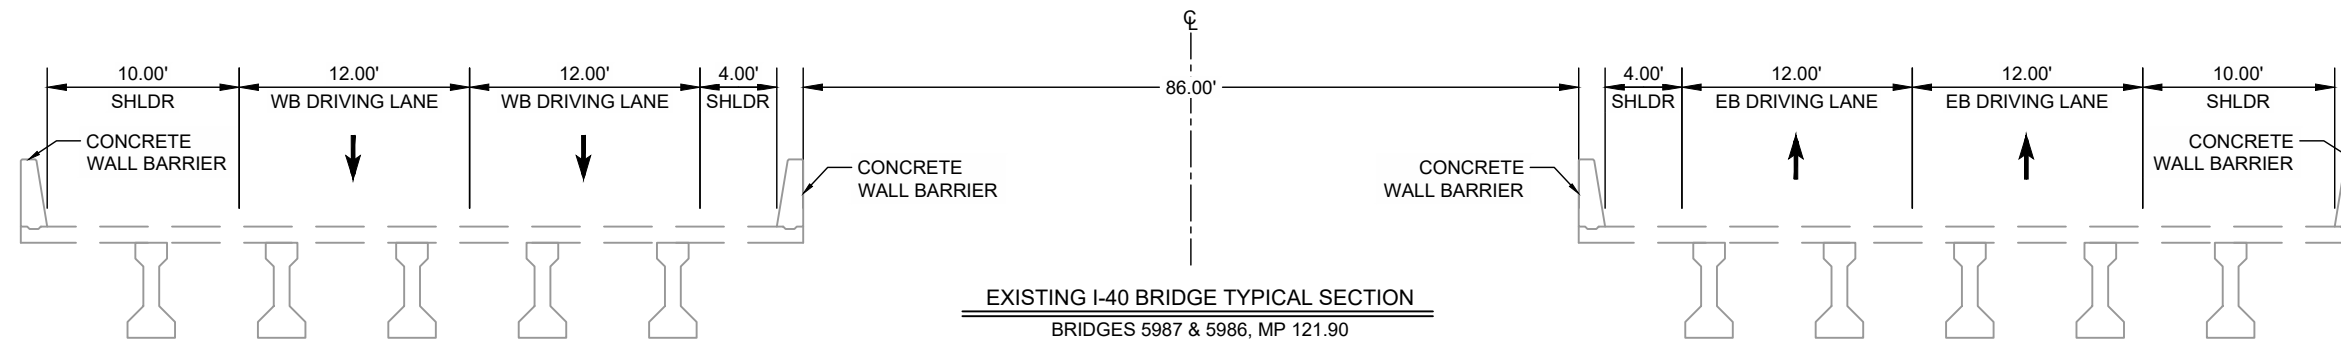

EXISTING I-40 BRIDGE TYPICAL SECTION  
BRIDGES 5987 & 5986, MP 121.90

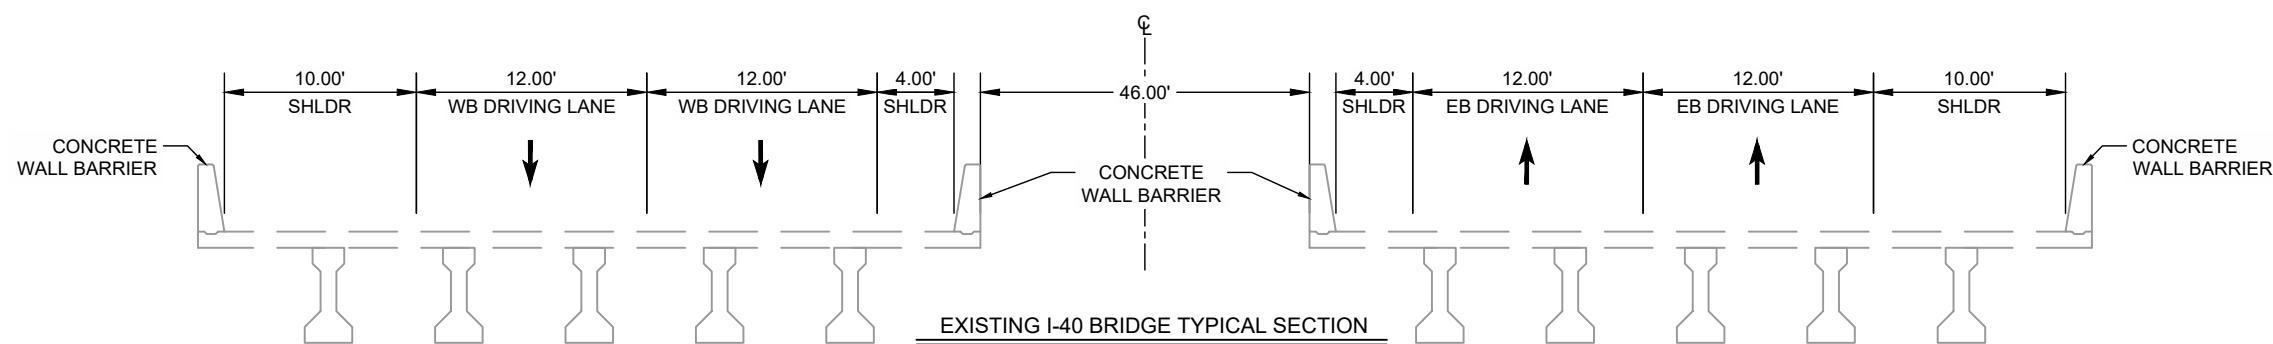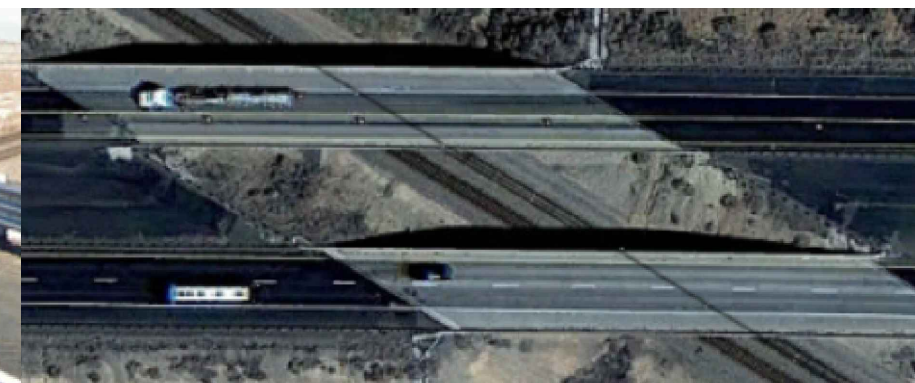


EXISTING I-40 BRIDGE TYPICAL SECTION  
BRIDGES 5815 & 5816, MP 136.92

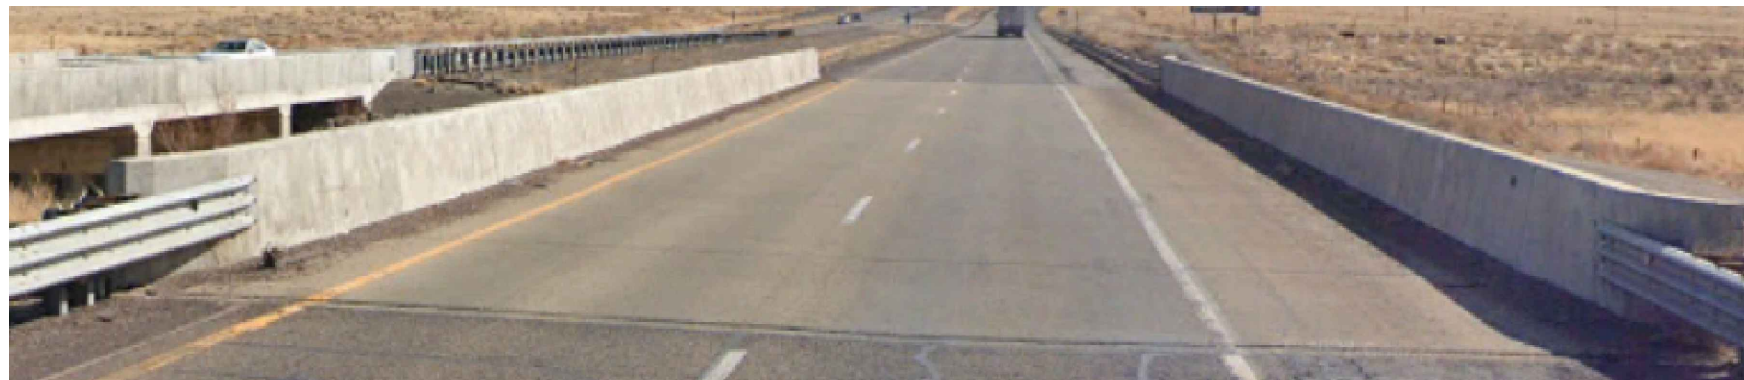



| NO. | DESCRIPTION | DATE | BY |
|-----|-------------|------|----|
| 4   |             |      |    |
| 3   |             |      |    |
| 2   |             |      |    |
| 1   |             |      |    |

4  
3  
2  
1  
NO.

CN 6101580  
PHASE B STUDY  
I-40 TYPICAL SECTIONS

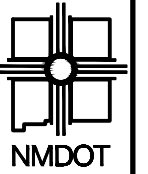


NEW MEXICO DEPARTMENT  
OF TRANSPORTATION

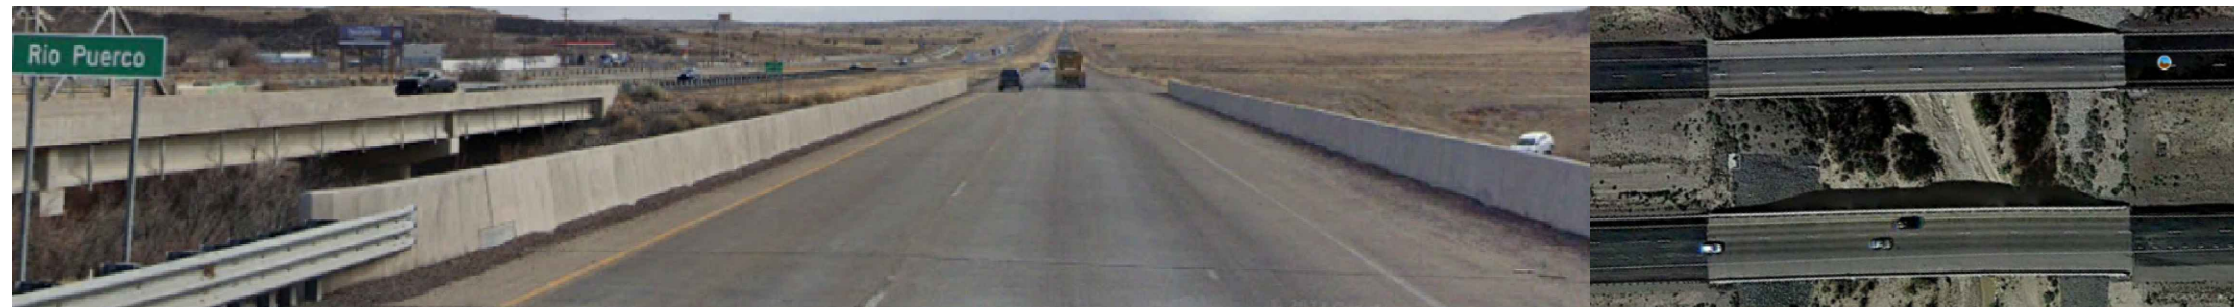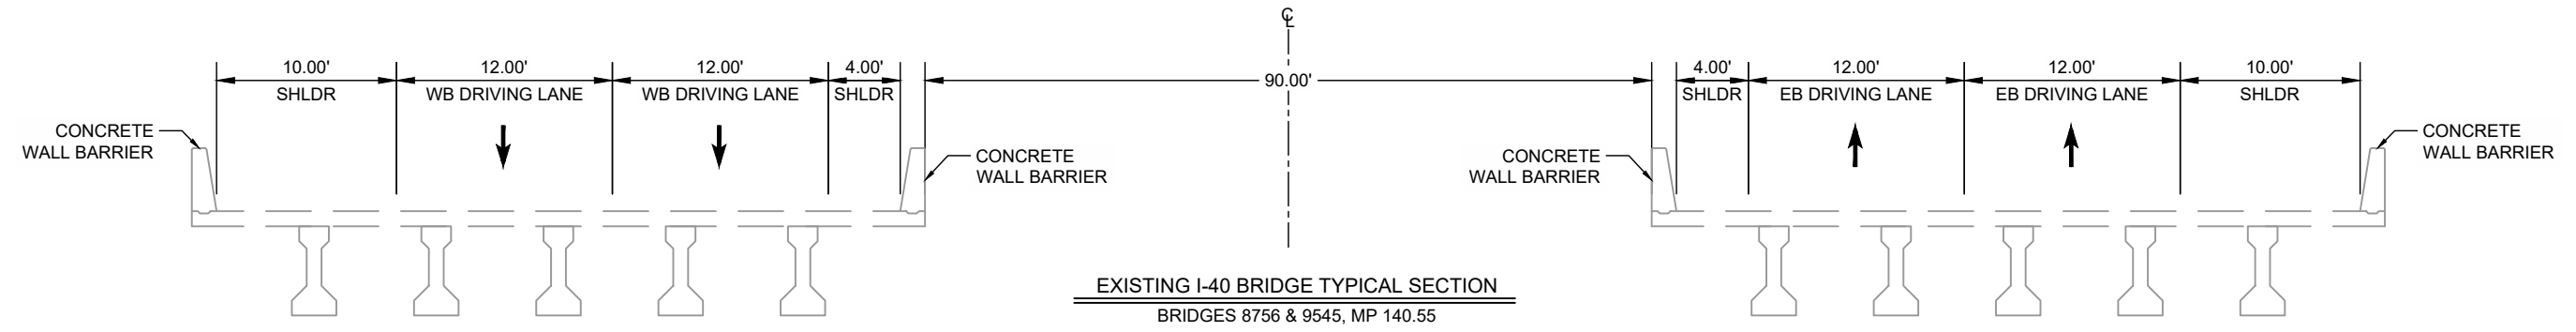


| NO. | DESCRIPTION | DATE | BY |
|-----|-------------|------|----|
| 4   |             |      |    |
| 3   |             |      |    |
| 2   |             |      |    |
| 1   |             |      |    |

CN 6101580  
PHASE B STUDY  
I-40 TYPICAL SECTIONS

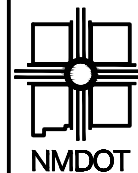


NEW MEXICO DEPARTMENT OF TRANSPORTATION

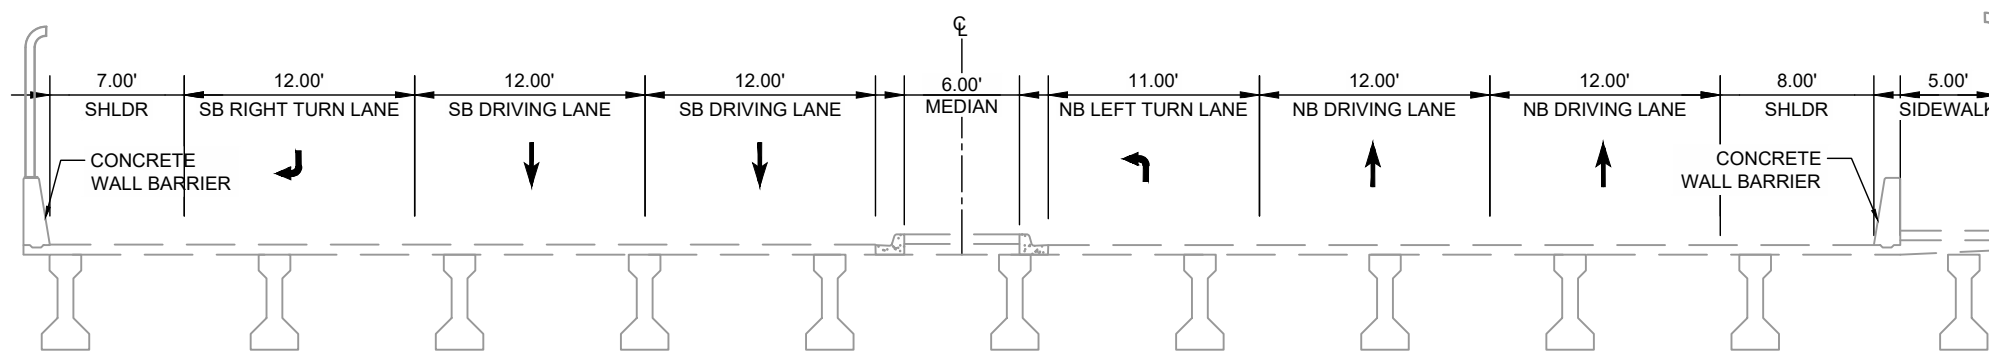


EXISTING NM 602/ US 491 OVERPASS TYPICAL SECTION

MP 20.85

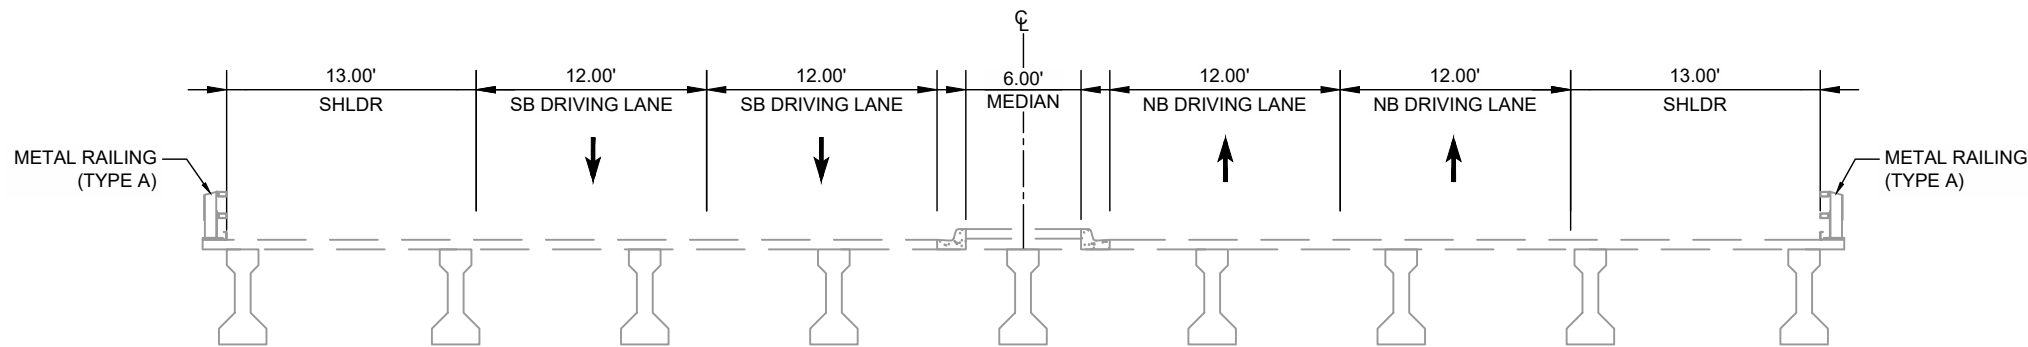


EXISTING MIYAMURA DR OVERPASS TYPICAL SECTION

MP 22.72





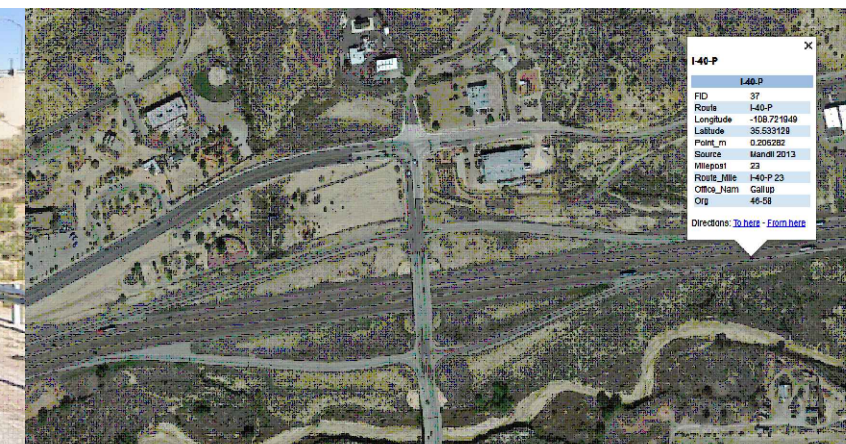


| NO. | DESCRIPTION | DATE | BY |
|-----|-------------|------|----|
| 4   |             |      |    |
| 3   |             |      |    |
| 2   |             |      |    |
| 1   |             |      |    |

CN 6101580  
PHASE B STUDY  
I-40 TYPICAL SECTIONS

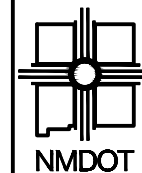


NEW MEXICO DEPARTMENT OF TRANSPORTATION

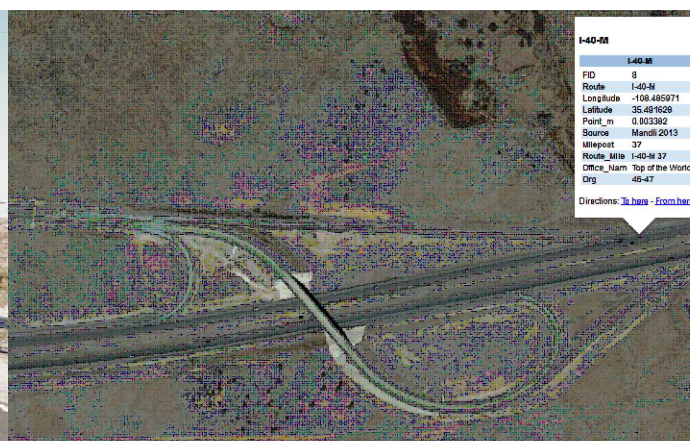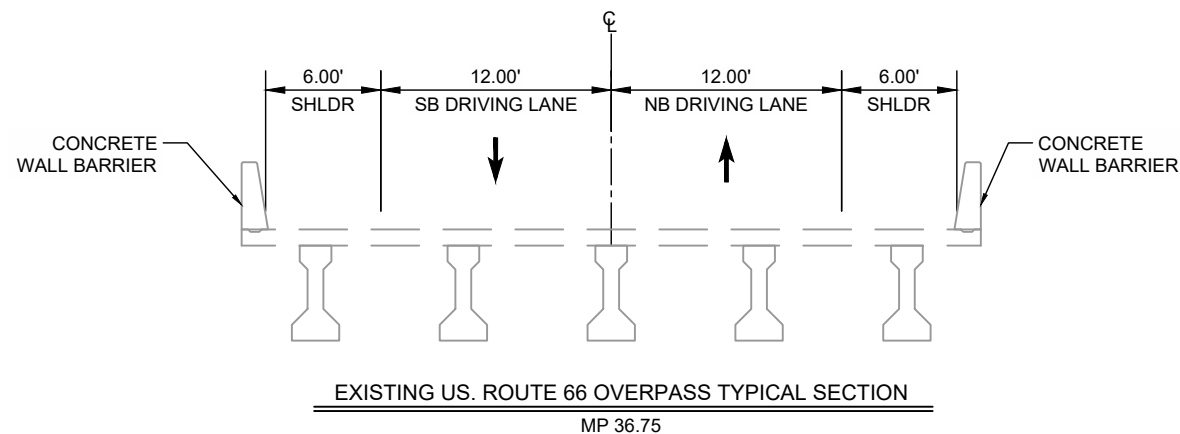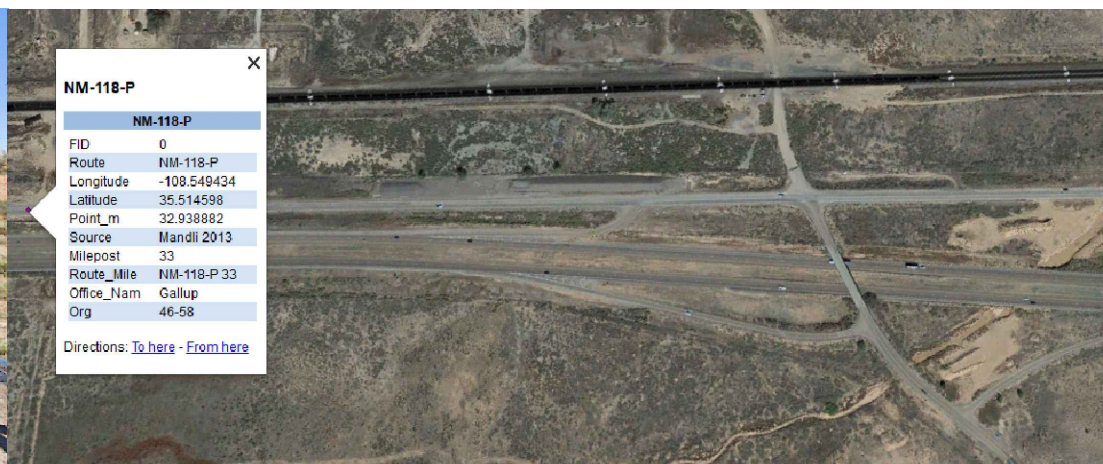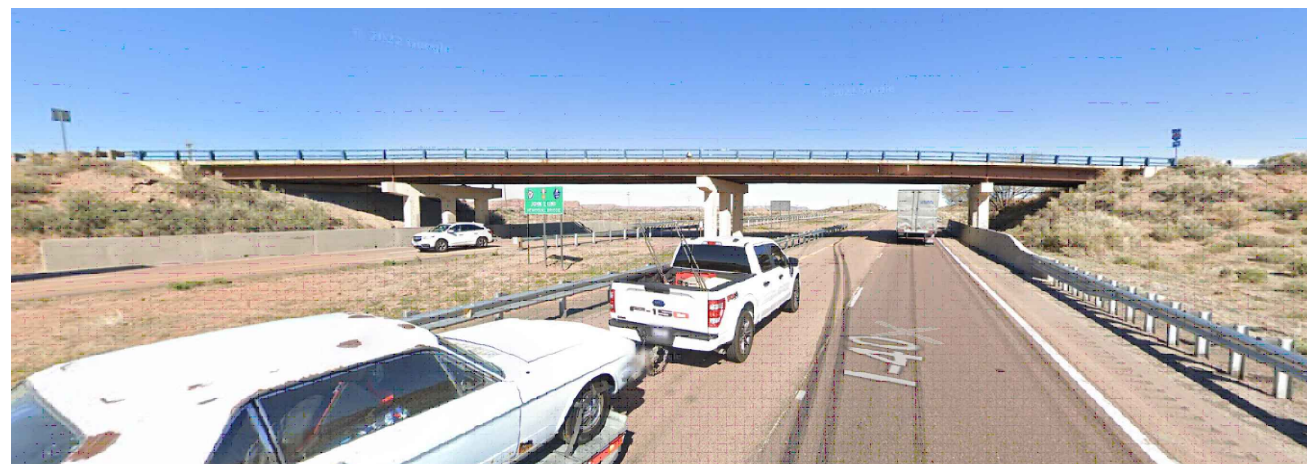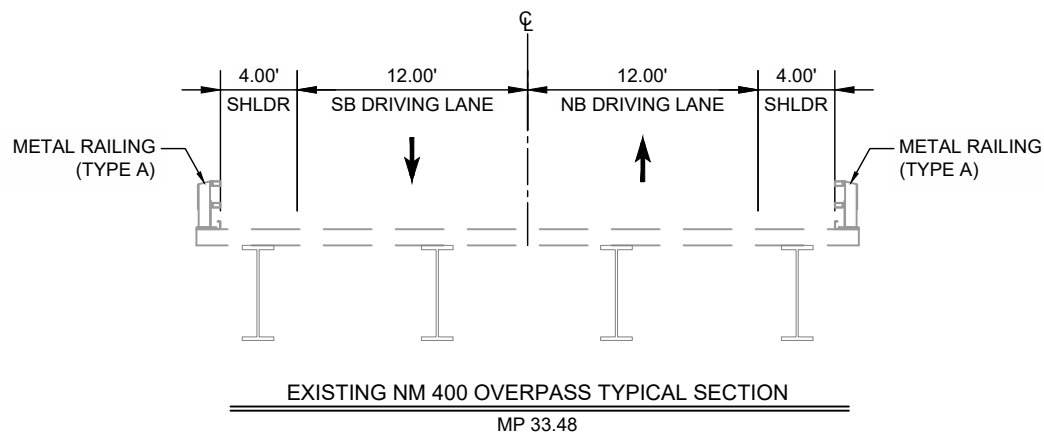



| NO. | DESCRIPTION | DATE | BY |
|-----|-------------|------|----|
| 4   |             |      |    |
| 3   |             |      |    |
| 2   |             |      |    |
| 1   |             |      |    |

CN 6101580  
PHASE B STUDY  
I-40 TYPICAL SECTIONS



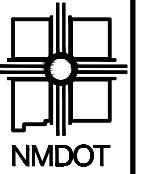

NEW MEXICO DEPARTMENT OF TRANSPORTATION

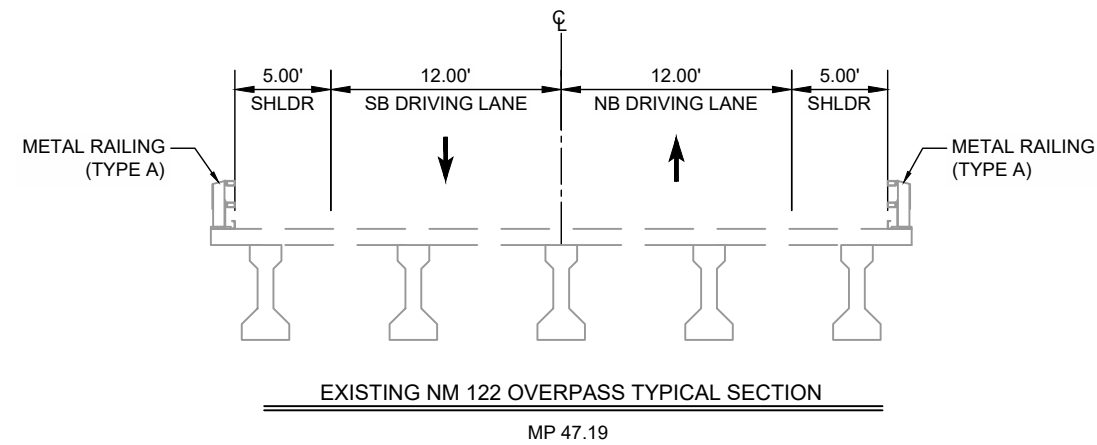
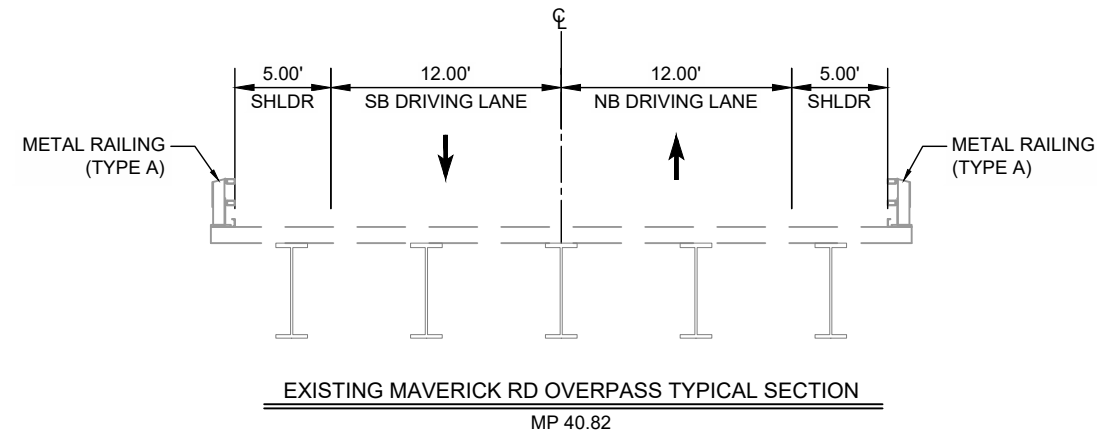


| NO. | DESCRIPTION | DATE | BY |
|-----|-------------|------|----|
| 4   |             |      |    |
| 3   |             |      |    |
| 2   |             |      |    |
| 1   |             |      |    |

CN 6101580  
 PHASE B STUDY  
 I-40 TYPICAL SECTIONS




NEW MEXICO DEPARTMENT  
OF TRANSPORTATION

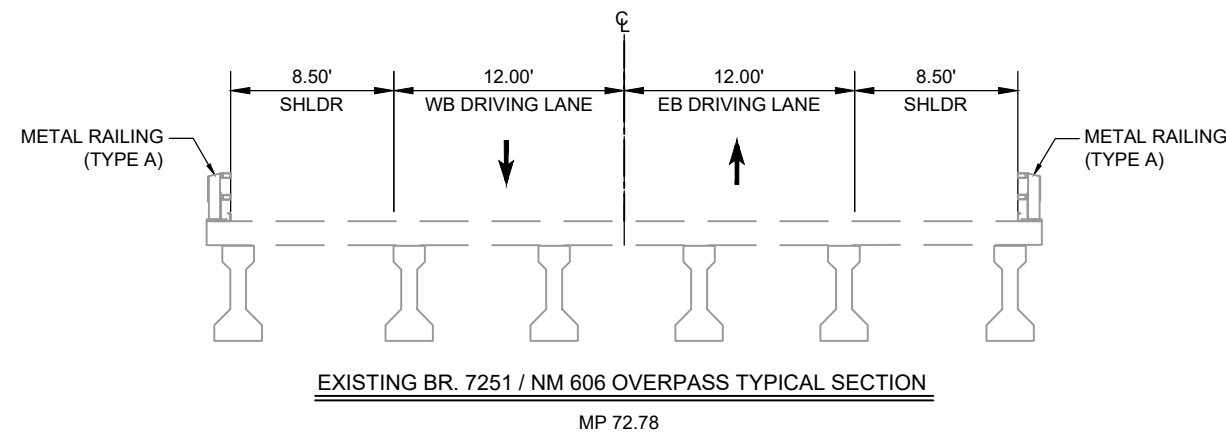
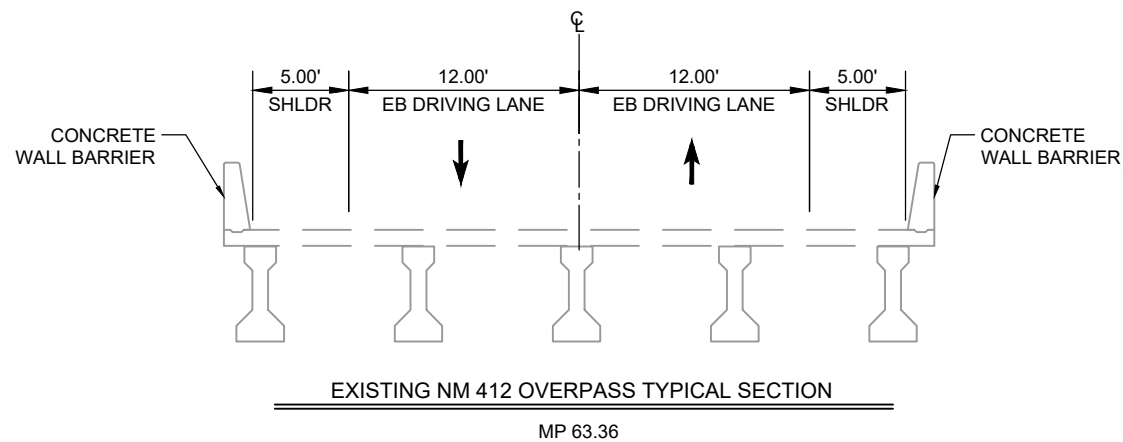


| NO. | DESCRIPTION | DATE | BY |
|-----|-------------|------|----|
| 4   |             |      |    |
| 3   |             |      |    |
| 2   |             |      |    |
| 1   |             |      |    |

CN 6101580  
PHASE B STUDY  
I-40 TYPICAL SECTIONS

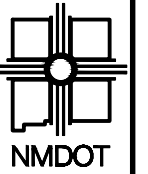


NEW MEXICO DEPARTMENT  
OF TRANSPORTATION

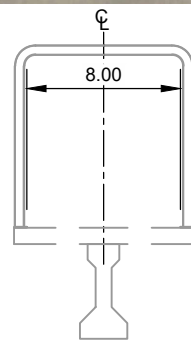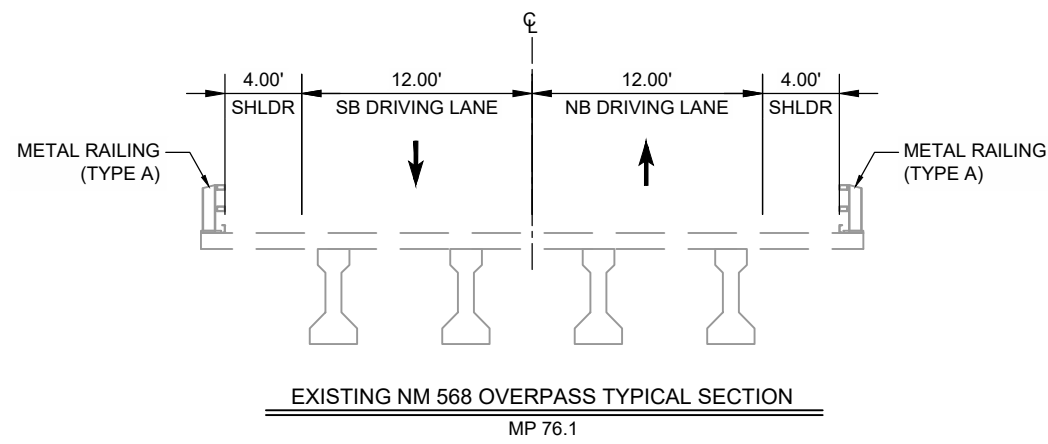


| NO. | DESCRIPTION | DATE | BY |
|-----|-------------|------|----|
| 4   |             |      |    |
| 3   |             |      |    |
| 2   |             |      |    |
| 1   |             |      |    |


CN 6101580  
PHASE B STUDY  
I-40 TYPICAL SECTIONS

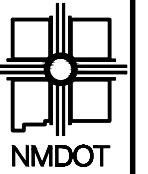

NEW MEXICO DEPARTMENT OF TRANSPORTATION

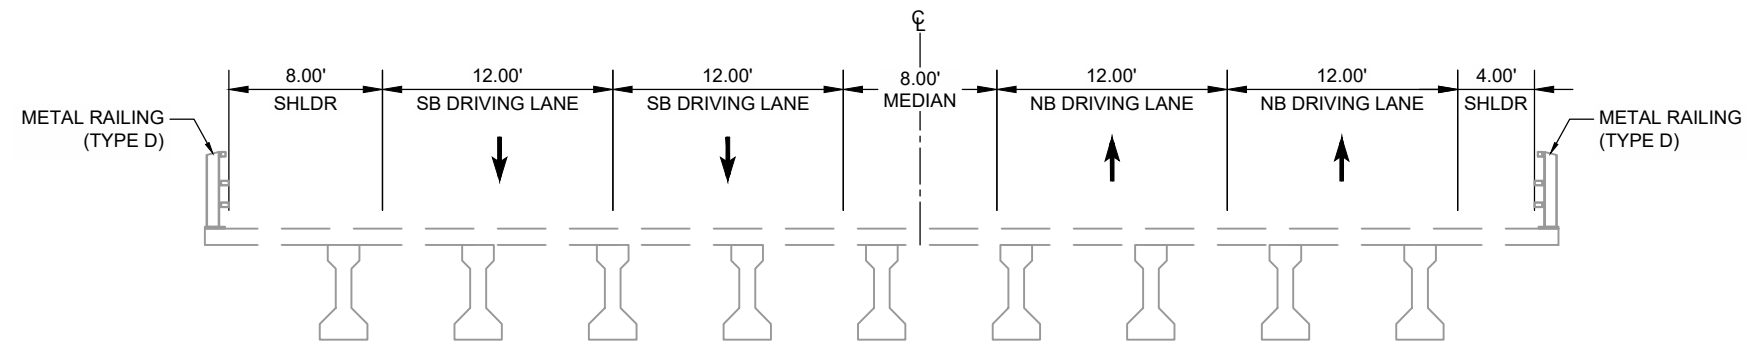

**EXISTING NM 122 OVERPASS TYPICAL SECTION**  
MP 81.9

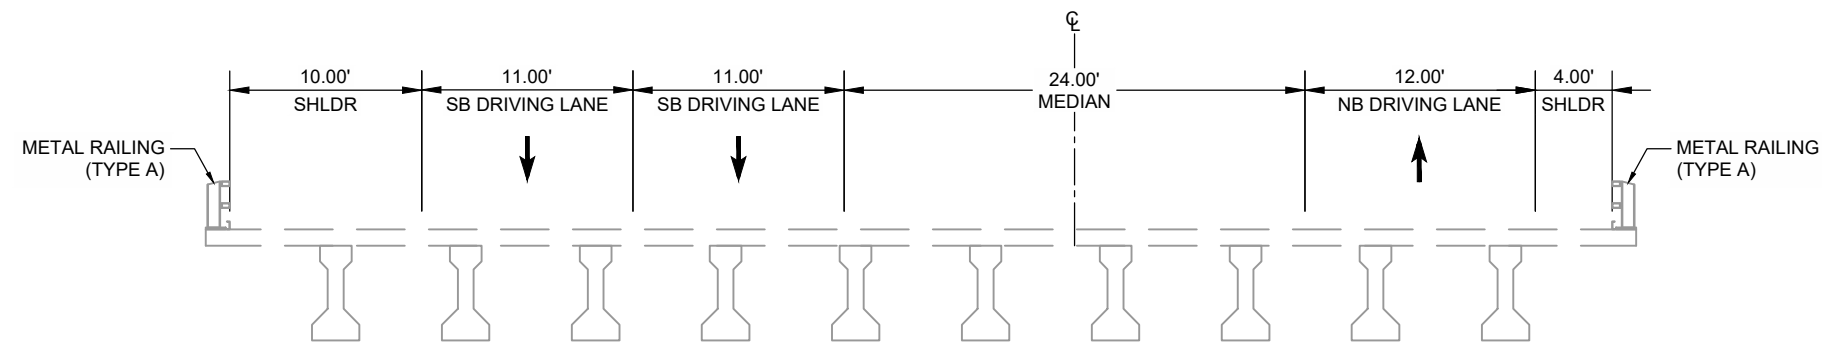


**EXISTING SANTA FE AVE OVERPASS TYPICAL SECTION**  
MP 85.1





| NO. | DESCRIPTION | DATE | BY |
|-----|-------------|------|----|
| 4   |             |      |    |
| 3   |             |      |    |
| 2   |             |      |    |
| 1   |             |      |    |

CN 6101580  
PHASE B STUDY  
I-40 TYPICAL SECTIONS

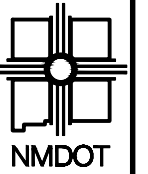

NEW MEXICO DEPARTMENT  
OF TRANSPORTATION

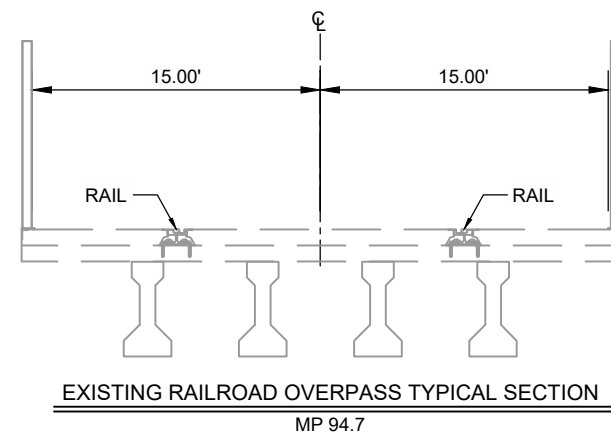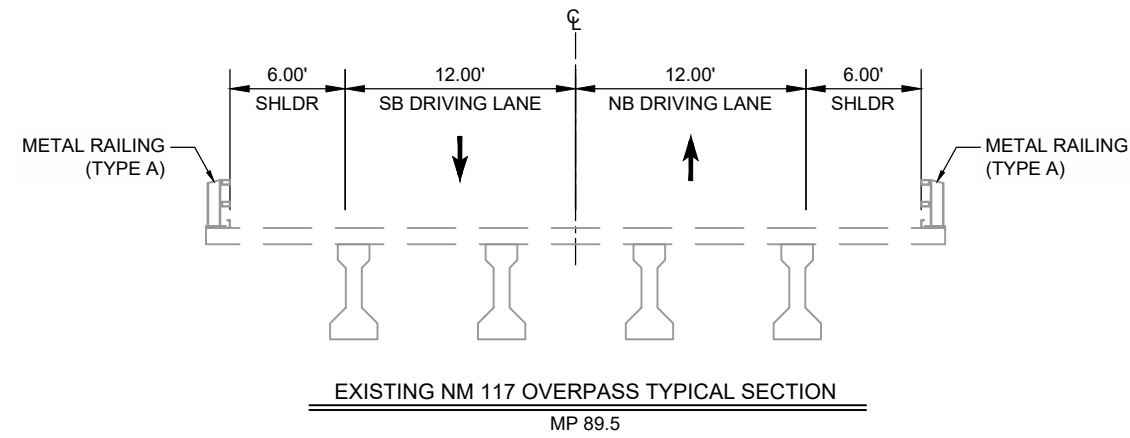


| NO. | DESCRIPTION | DATE | BY |
|-----|-------------|------|----|
| 4   |             |      |    |
| 3   |             |      |    |
| 2   |             |      |    |
| 1   |             |      |    |


CN 6101580  
PHASE B STUDY  
I-40 TYPICAL SECTIONS



NEW MEXICO DEPARTMENT OF TRANSPORTATION

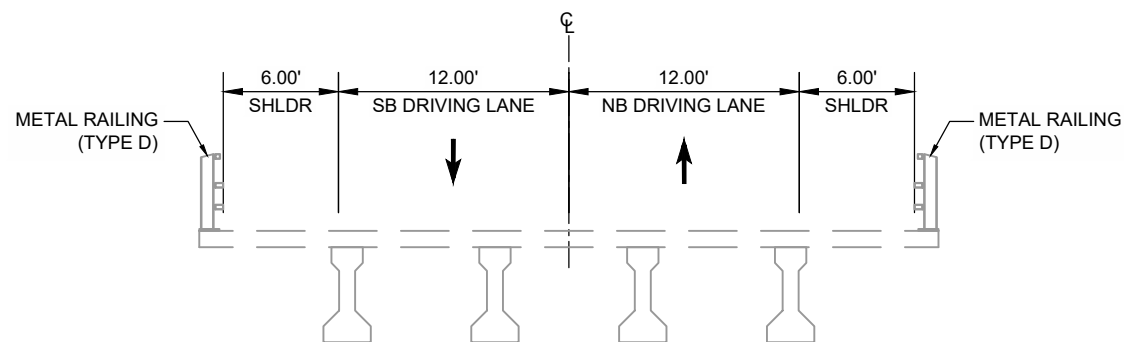

EXISTING U.S. RT. 66 OVERPASS TYPICAL SECTION  
MP 96.6

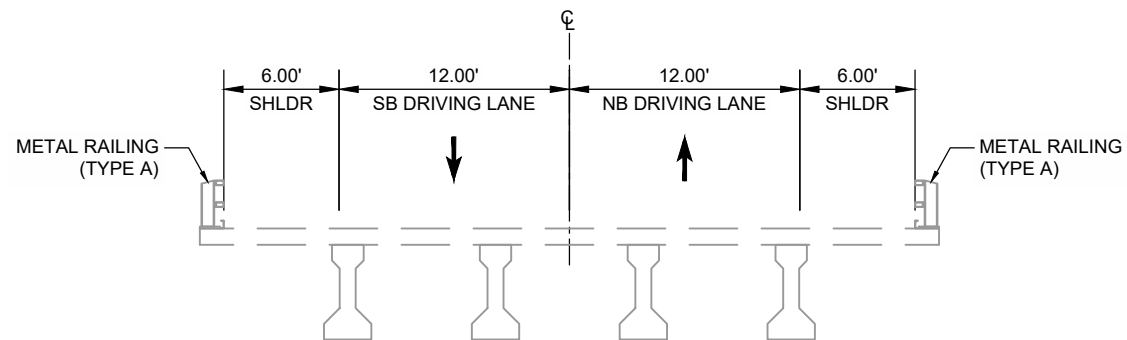

EXISTING MESA HILL RD OVERPASS TYPICAL SECTION  
MP 100.1






| NO. | DESCRIPTION | DATE | BY |
|-----|-------------|------|----|
| 4   |             |      |    |
| 3   |             |      |    |
| 2   |             |      |    |
| 1   |             |      |    |

CN 6101580  
PHASE B STUDY  
I-40 TYPICAL SECTIONS




NEW MEXICO DEPARTMENT  
OF TRANSPORTATION

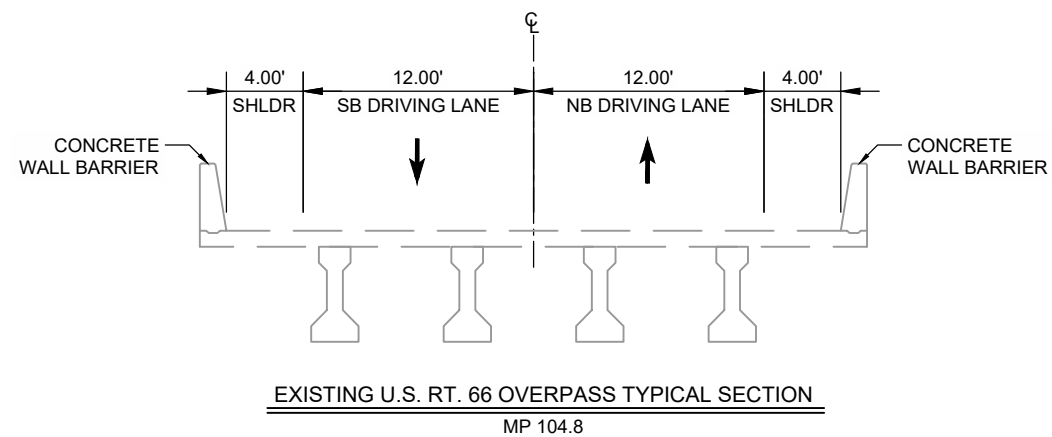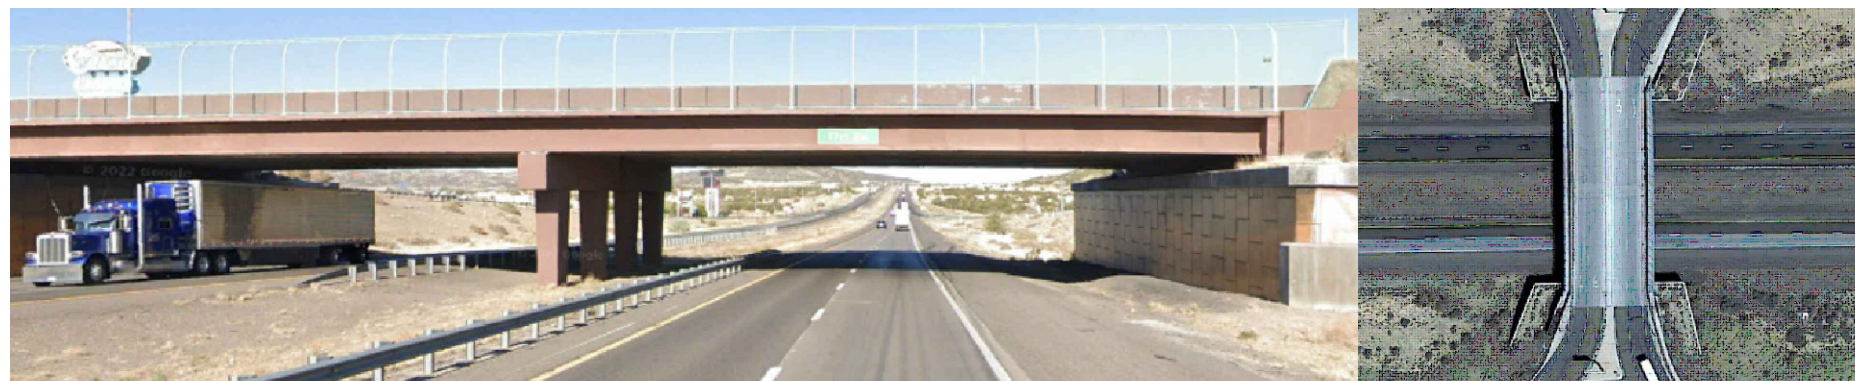
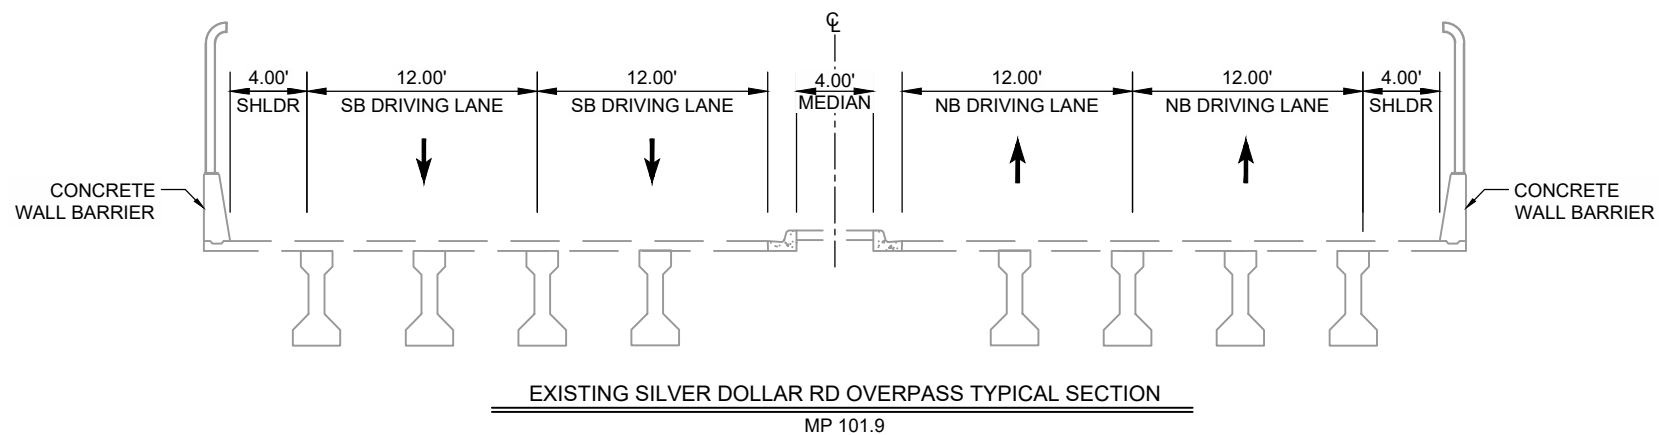


| NO. | DESCRIPTION | DATE | BY |
|-----|-------------|------|----|
| 4   |             |      |    |
| 3   |             |      |    |
| 2   |             |      |    |
| 1   |             |      |    |

CN 6101580  
PHASE B STUDY  
I-40 TYPICAL SECTIONS

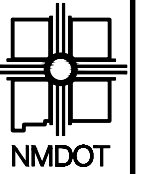


NEW MEXICO DEPARTMENT  
OF TRANSPORTATION

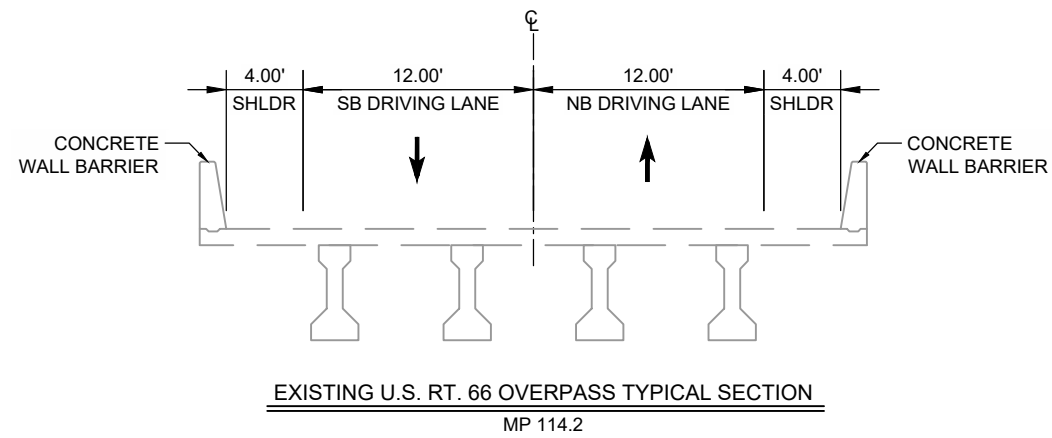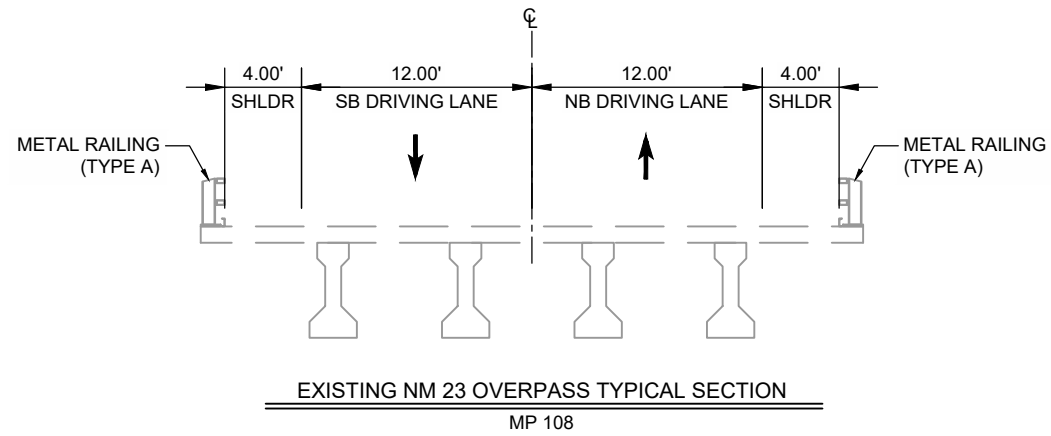




| NO. | DESCRIPTION | DATE | BY |
|-----|-------------|------|----|
| 4   |             |      |    |
| 3   |             |      |    |
| 2   |             |      |    |
| 1   |             |      |    |

CN 6101580  
PHASE B STUDY  
I-40 TYPICAL SECTIONS



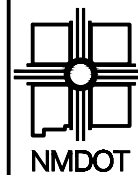


NEW MEXICO DEPARTMENT  
OF TRANSPORTATION



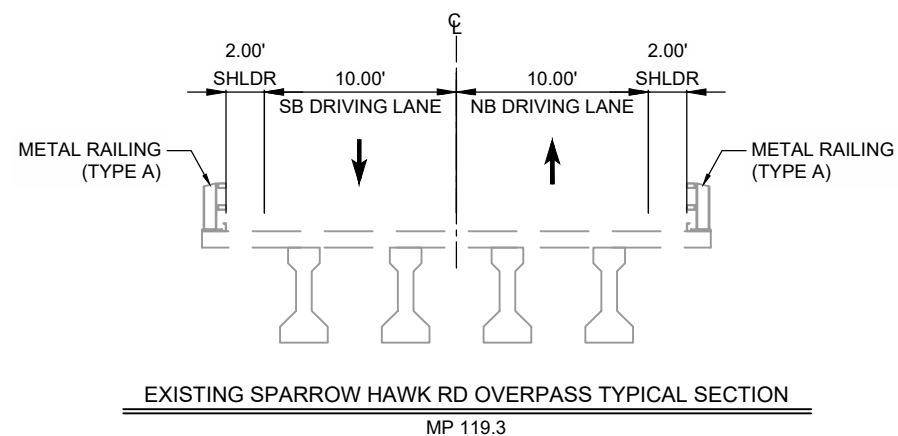
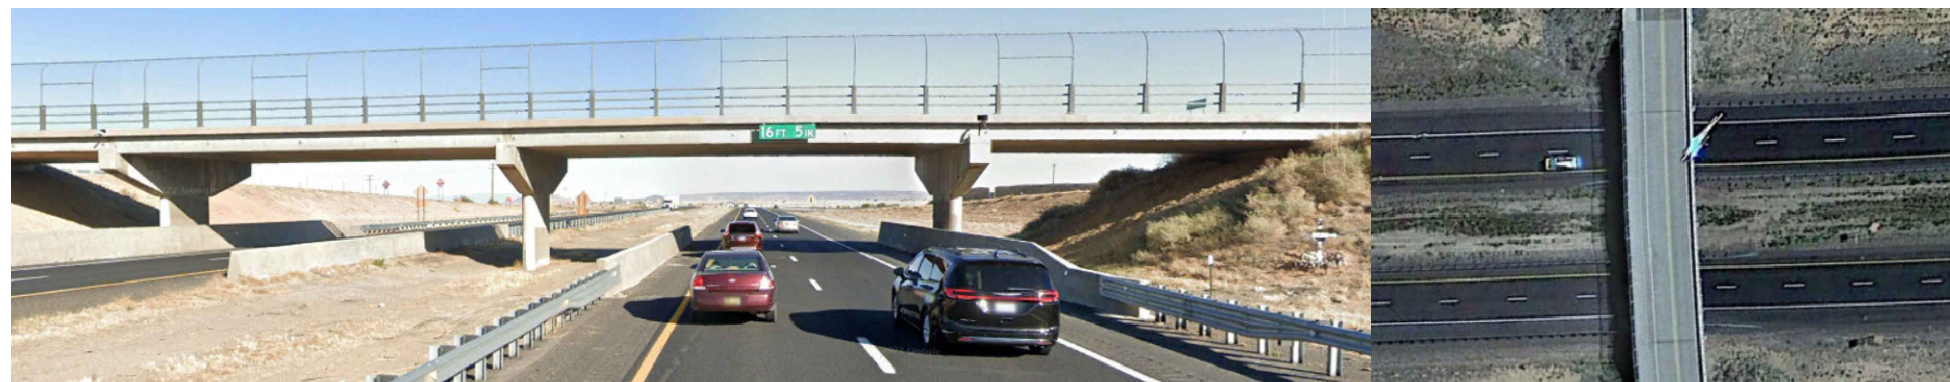
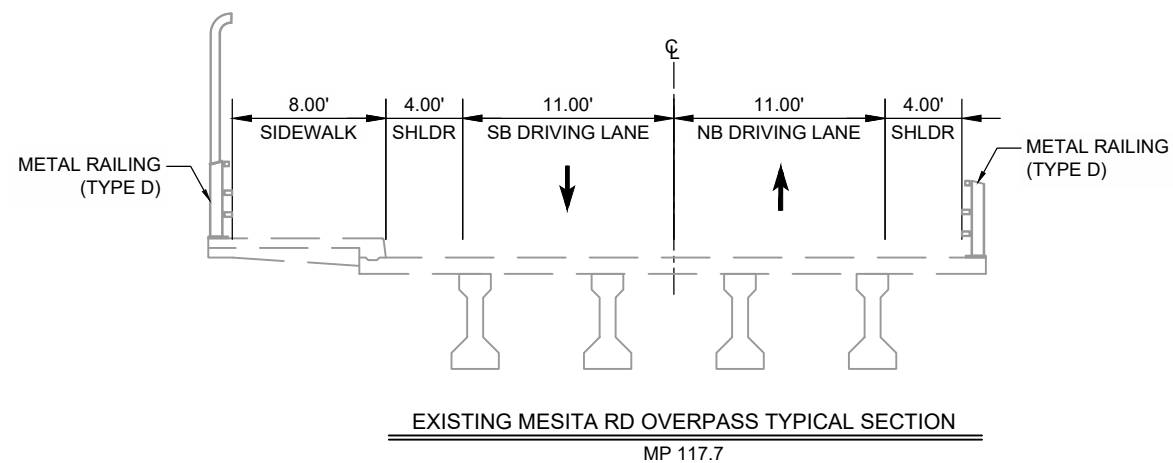


| NO. | DESCRIPTION | DATE | BY |
|-----|-------------|------|----|
| 4   |             |      |    |
| 3   |             |      |    |
| 2   |             |      |    |
| 1   |             |      |    |

CN 6101580  
PHASE B STUDY  
I-40 TYPICAL SECTIONS

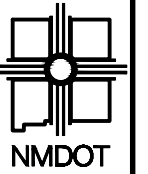

NEW MEXICO DEPARTMENT  
OF TRANSPORTATION

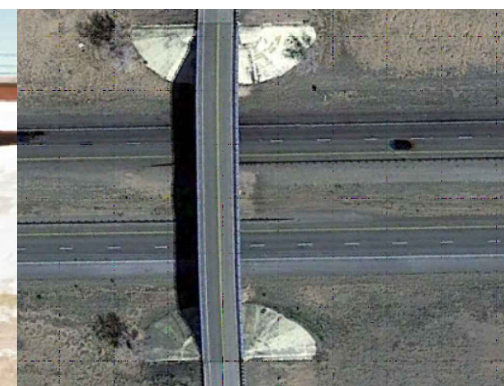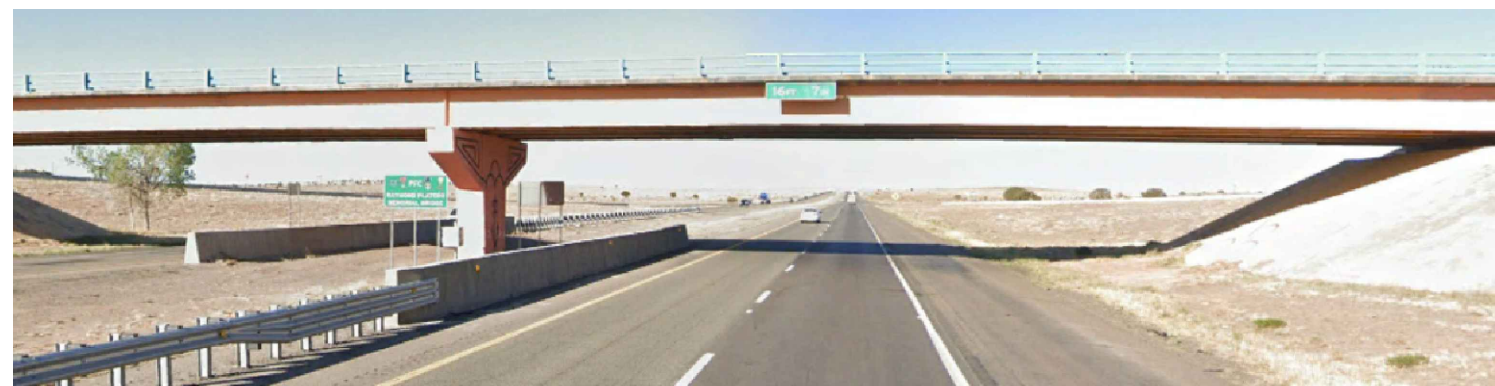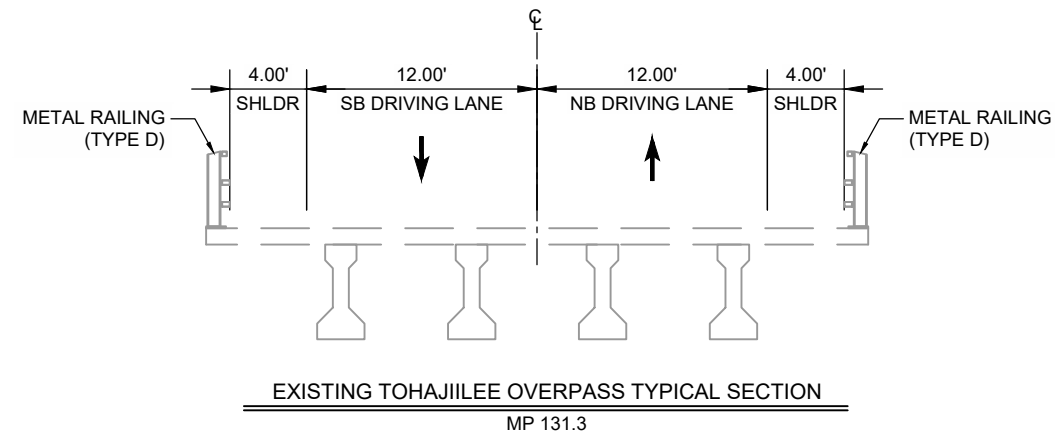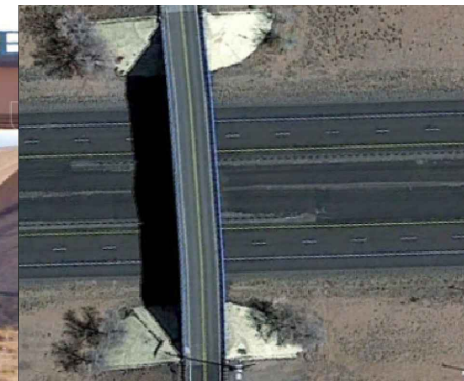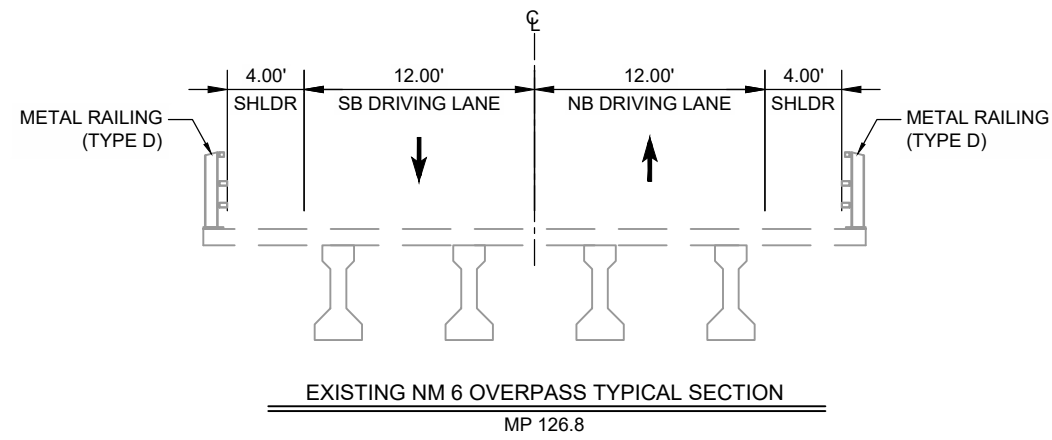


| NO. | DESCRIPTION | DATE | BY |
|-----|-------------|------|----|
| 4   |             |      |    |
| 3   |             |      |    |
| 2   |             |      |    |
| 1   |             |      |    |

CN 6101580  
PHASE B STUDY  
I-40 TYPICAL SECTIONS




NEW MEXICO DEPARTMENT  
OF TRANSPORTATION

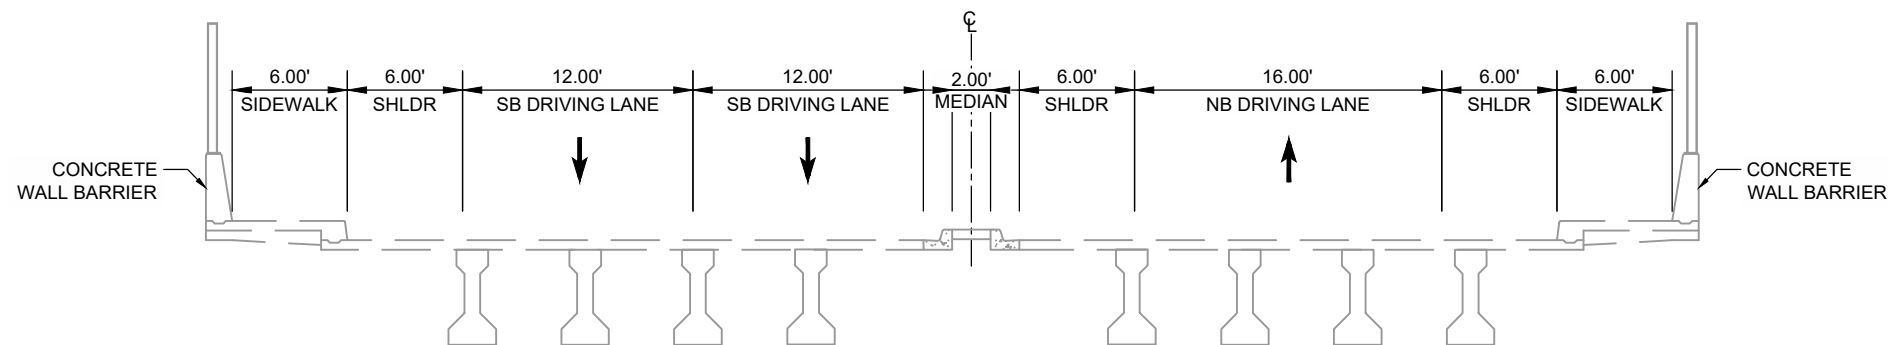

EXISTING RIO PUERCO OVERPASS TYPICAL SECTION

MP 140.3

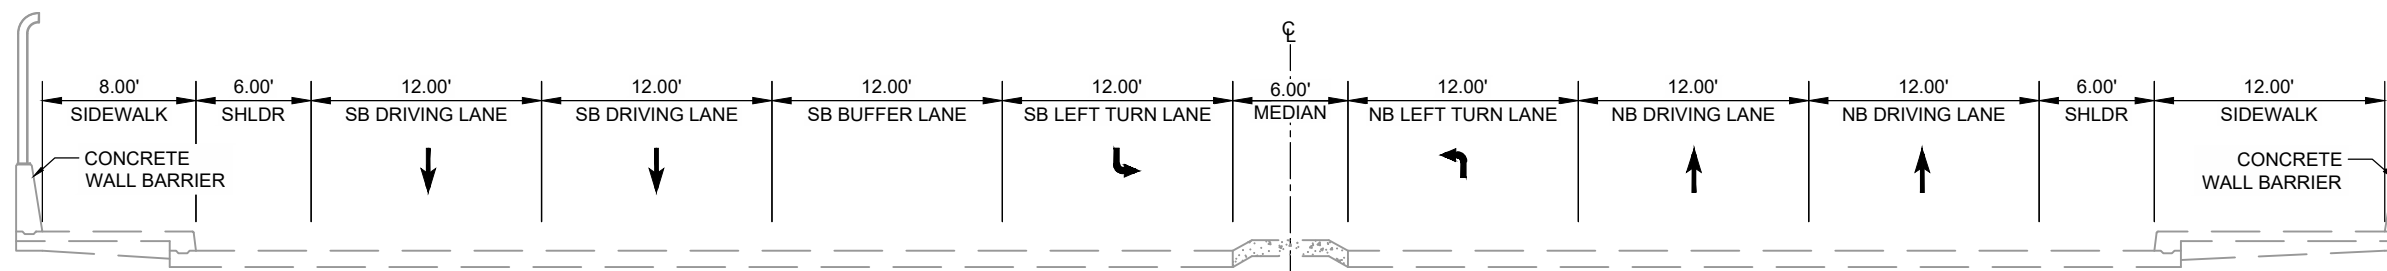

EXISTING ATRISCO VISTA BLVD OVERPASS TYPICAL SECTION

MP 149.6



| NO. | DESCRIPTION | DATE | BY |
|-----|-------------|------|----|
| 4   |             |      |    |
| 3   |             |      |    |
| 2   |             |      |    |
| 1   |             |      |    |

CN 6101580  
PHASE B STUDY  
I-40 TYPICAL SECTIONS